


Saved: Monday, August 16, 2010 5:32:35 PM DFEINSTERMACHER Plotted: Thursday, August 19, 2010 2:09:45 PM Fenstermacher, Dove

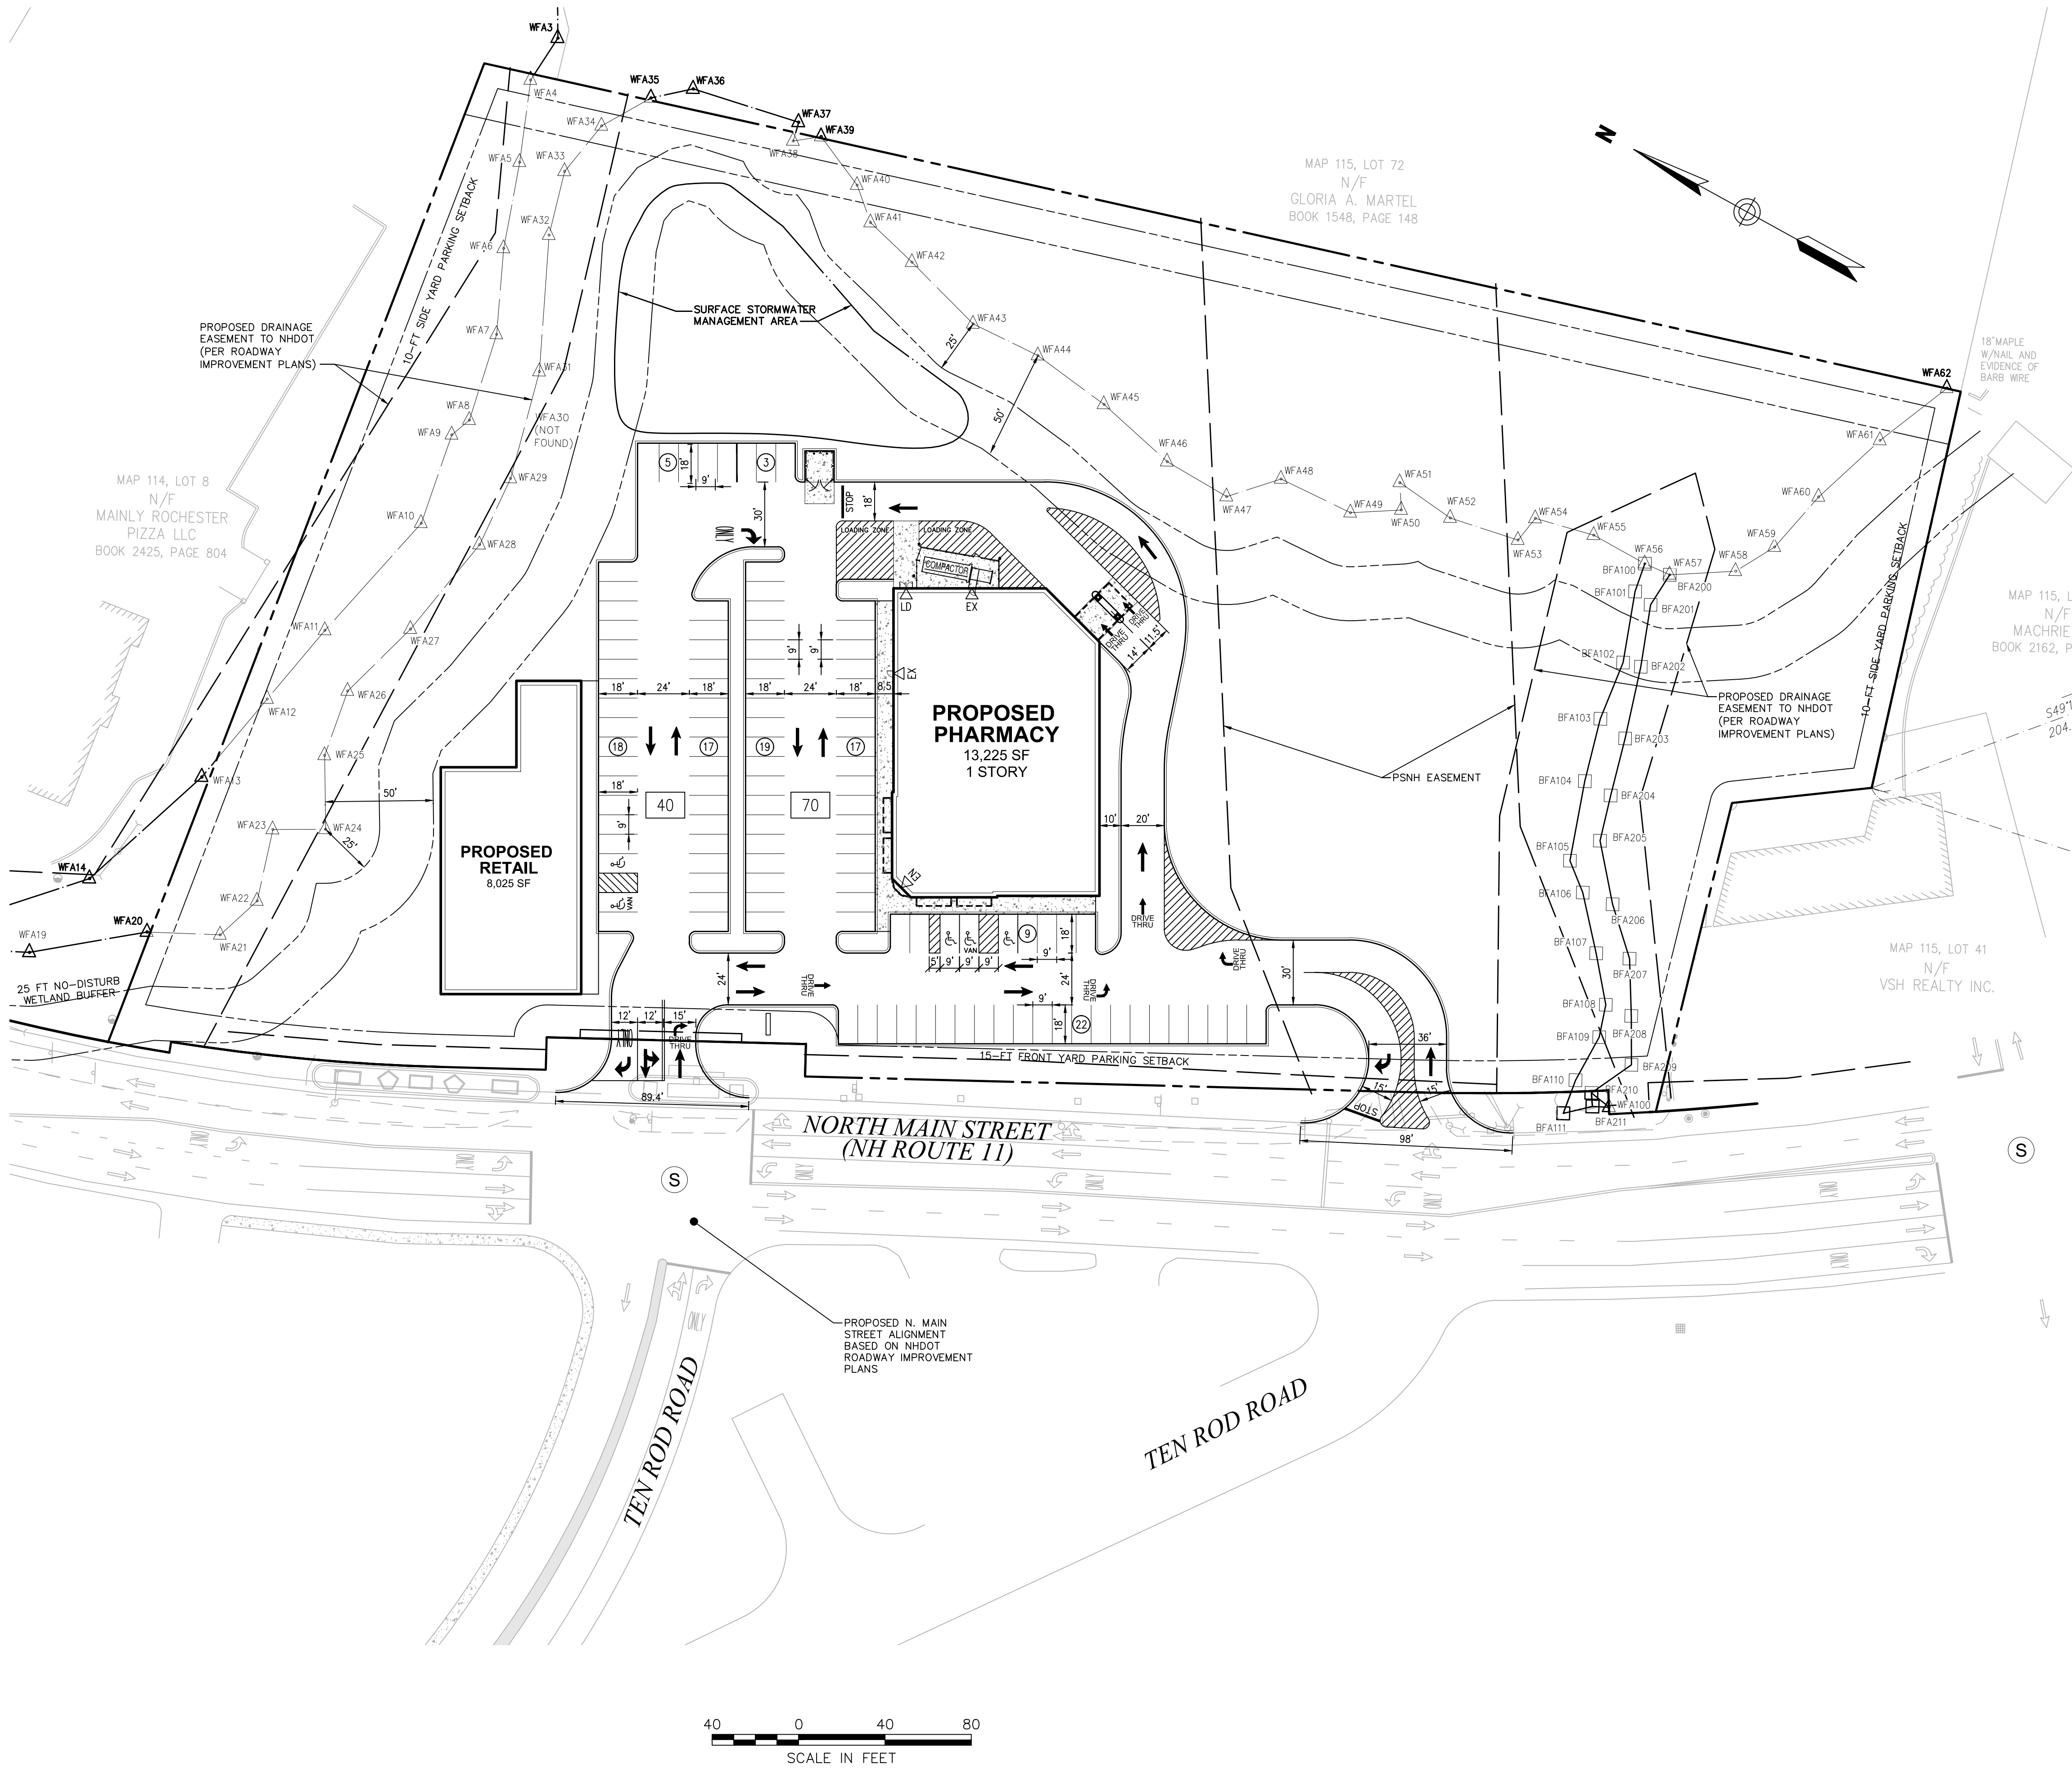

Vanasse Hangen Brustlin, Inc.

Transportation
Land Development
Environmental Services



No.	Revision	Date	Appr.
Designed by	Drawn by	Checked by	
CAD checked by		Approved by	
Scale	1"=40'	Date	August 17, 2010
Project Title			

Proposed Retail Development

301 N. Main Street
Rochester, New Hampshire

Issued for
Design Review

Not Approved for Construction

Drawing Title

Conceptual Site Plan