

Zoning Summary Chart

Zoning District Information		
ZONING DISTRICT: BUSINESS 2 ZONE (B-2)		
OVERLAY DISTRICT: NONE KNOWN		
Zoning Requirements	Required	Provided
LOT AREA (MIN):	NONE	6.64 AC
FRONTAGE (MIN)	NONE	N/A
YARD SETBACKS:		
FRONT YARD (MIN):	NONE	N/A
SIDE YARD (MIN):	NONE	N/A
REAR YARD (MIN):	25 FT	172± FT
BUILDING HEIGHT (MAX):	35 FT	< 35 FT
BUILDING COVERAGE (MAX):	50 %	7± %
OPEN SPACE (MIN):	NONE	N/A
INT. PARKING LOT LANDSCAPING (MIN):	15% FRONT YD 10% SIDE YD	10% SIDE YD
PARKING SETBACK (FRONT/SIDE):	15 FT/10 FT	16± FT
BUFFER REQUIREMENTS:		
R.O.W. (STREETS) (MIN):	15 FT	15 FT
SIDE (MIN):	10 FT	>> 10 FT

Parking Summary Chart

Description	Required	Provided
STANDARD SPACES (SIZE: 9'x18'):	--	105
ACCESSIBLE SPACES (INCL. VAN):	5	5
TOTAL SPACES:	108	110
LOADING SPACES:	1	1


Parking Requirements

CVS :	13,225 SF x 1 SPACE/200 SF =	67 SPACES
RETAIL :	8,025 SF x 1 SPACE/200 SF =	41 SPACES
	TOTAL REQUIRED =	108 SPACES

ACCESSIBLE (ADA): 101 TO 150 TOTAL SPACES = 5 SPACES

Loading Requirements

CVS:	13,255 SF x 1 SPACE/10,000-30,000 SF =	1 SPACE
------	--	---------

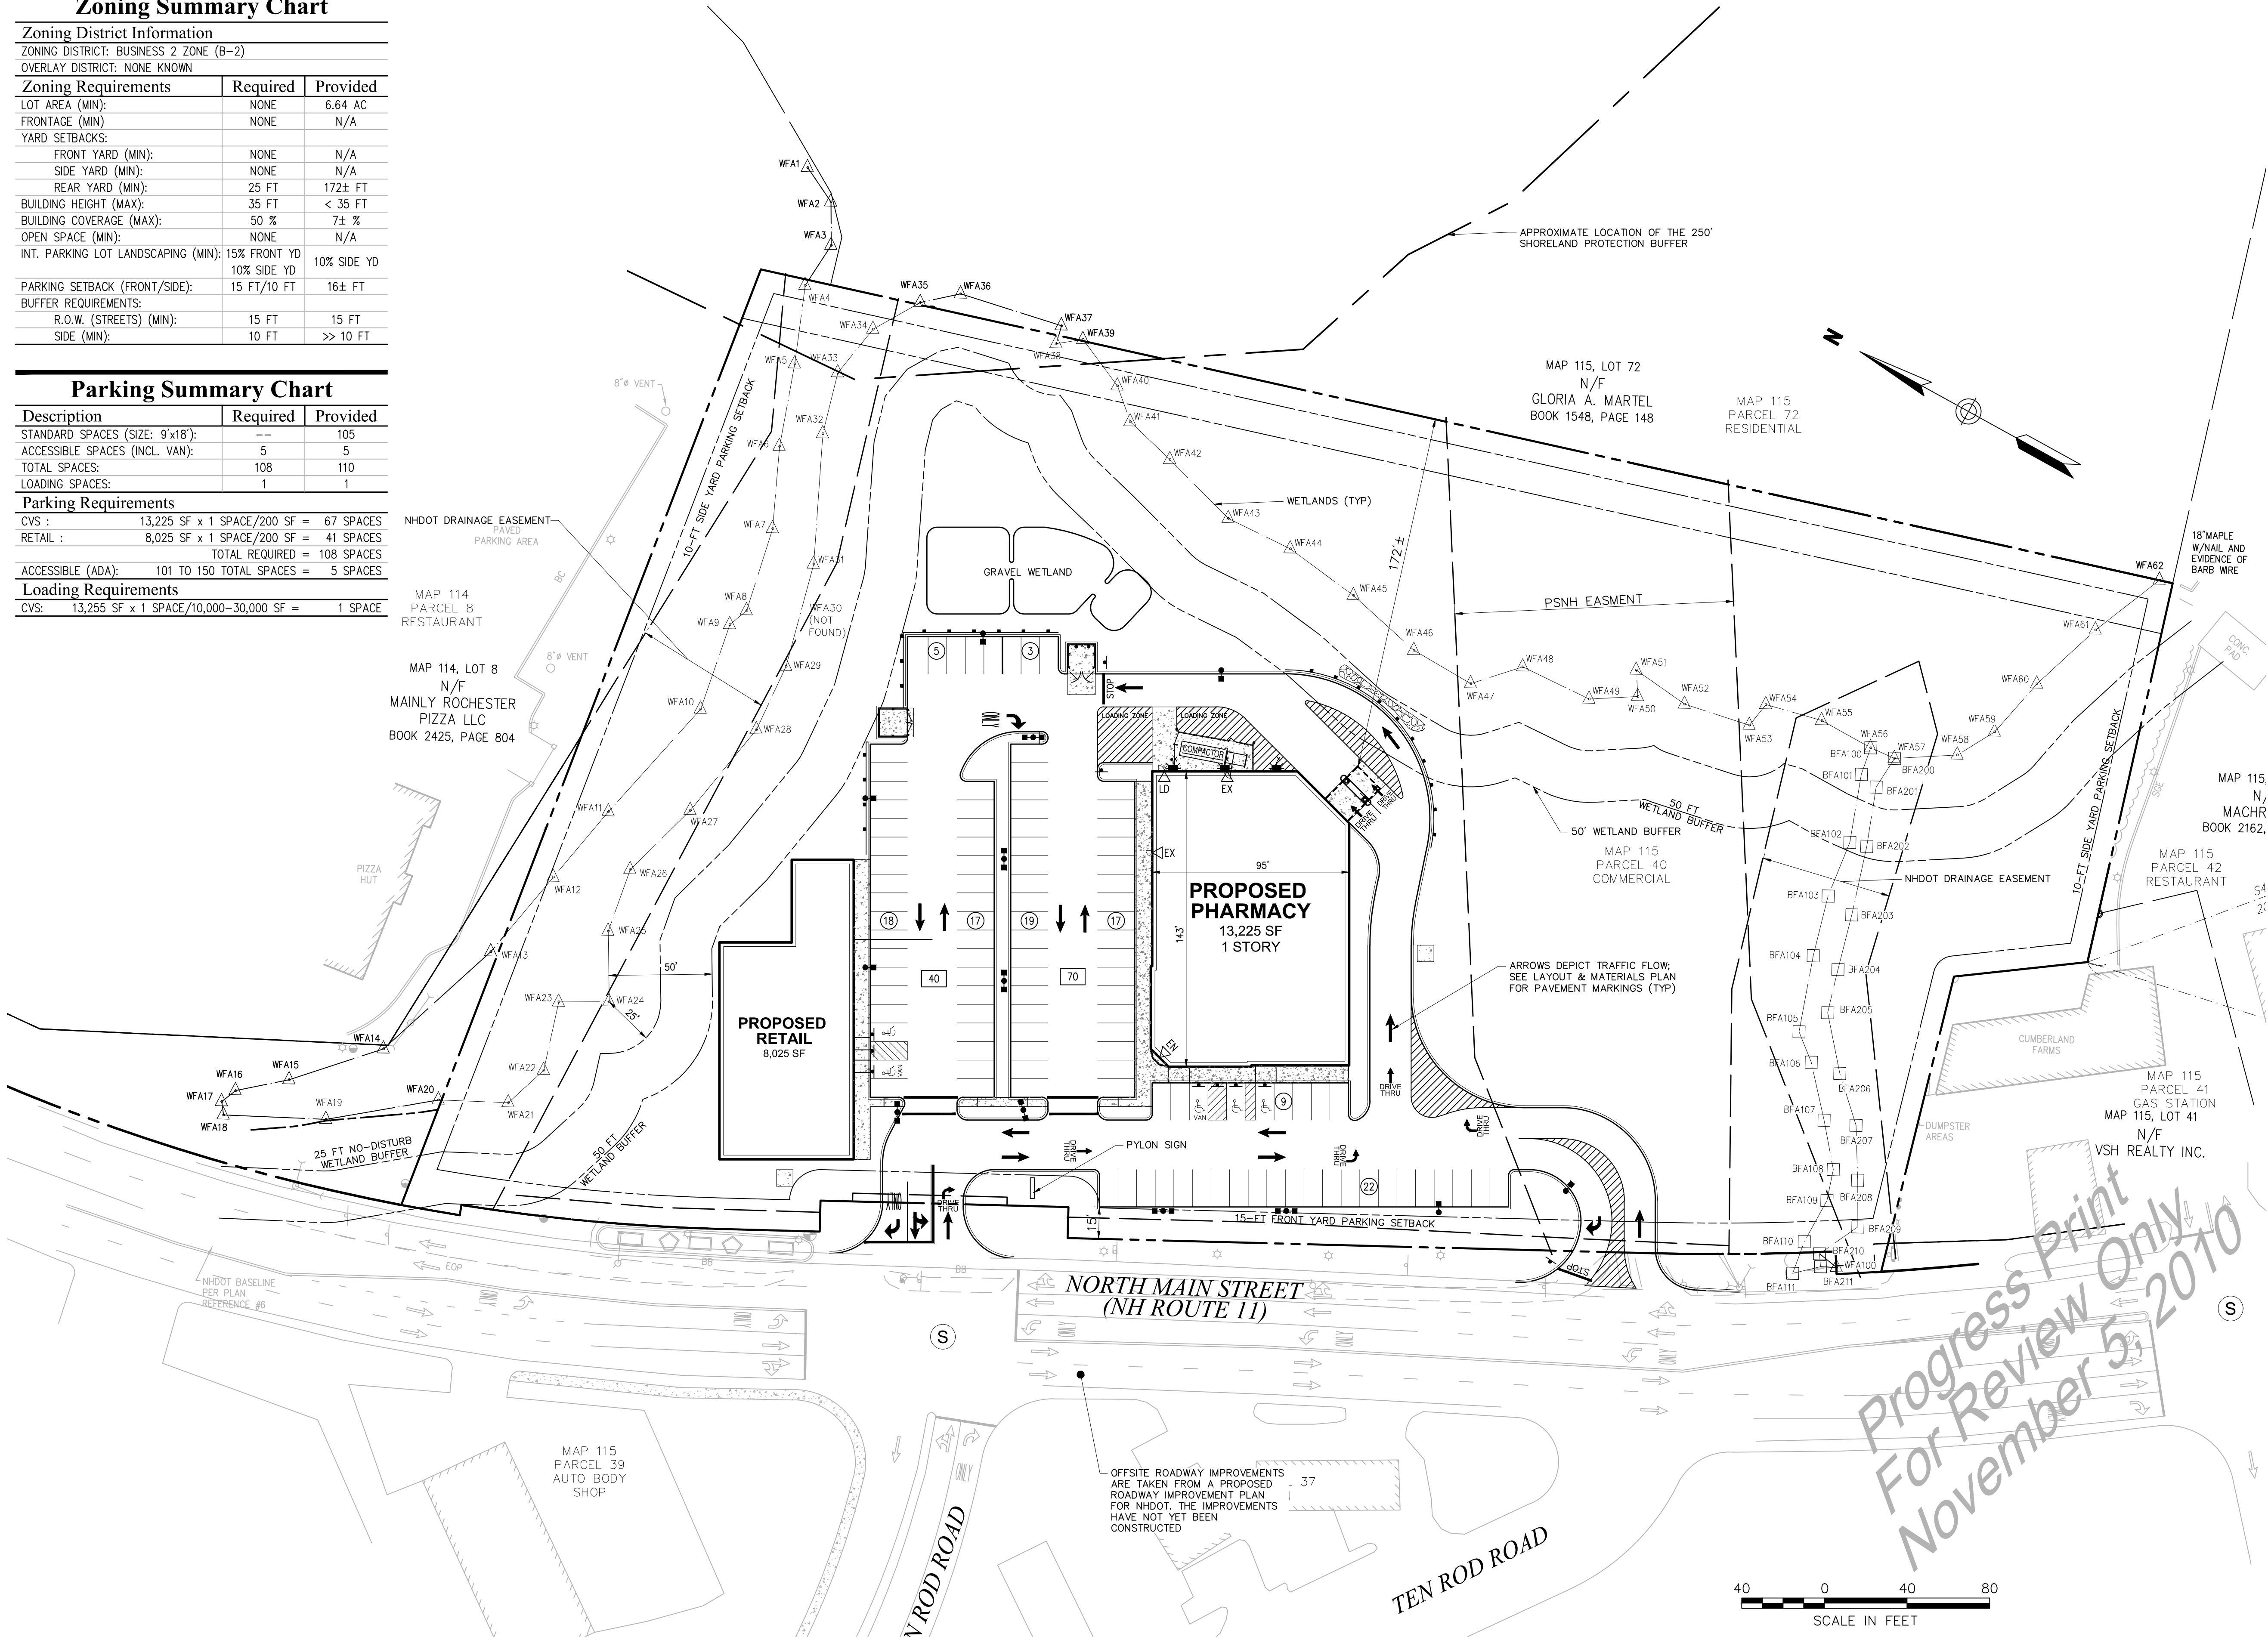

Vanasse Hangen Brustlin, Inc.

Transportation
Land Development
Environmental Services

Six Bedford Farms Drive, Suite 607
Bedford, New Hampshire 03110
603.644.0888 • FAX 603.644.2385



GERSHMAN BROWN CROWLEY INC.

(NOT FOR CONSTRUCTION)



STORE NUMBER: 2197

NORTH MAIN STREET
AT TEN ROAD ROAD
ROCHESTER, NEW HAMPSHIRE

APPLICANT:

G.B. NEW HAMPSHIRE 2, LLC
14 BREAKNECK HILL ROAD
SUITE 101
LINCOLN, RI 02865
(401) 721-1600

CONTACT: CHRISTOPHER MORETTI

REVISIONS:

PROJECT MANAGER: G. LEEDY

PROJECT ENGINEER: D. FENSTERMACHER

CHECKED BY: M. VEROSTICK

DATE: NOVEMBER 9, 2010

JOB NUMBER: 51990.35

TITLE:

OVERALL
SITE PLAN

SHEET NUMBER:

C-2

ISSUED FOR:

SITE PLAN APPROVAL