


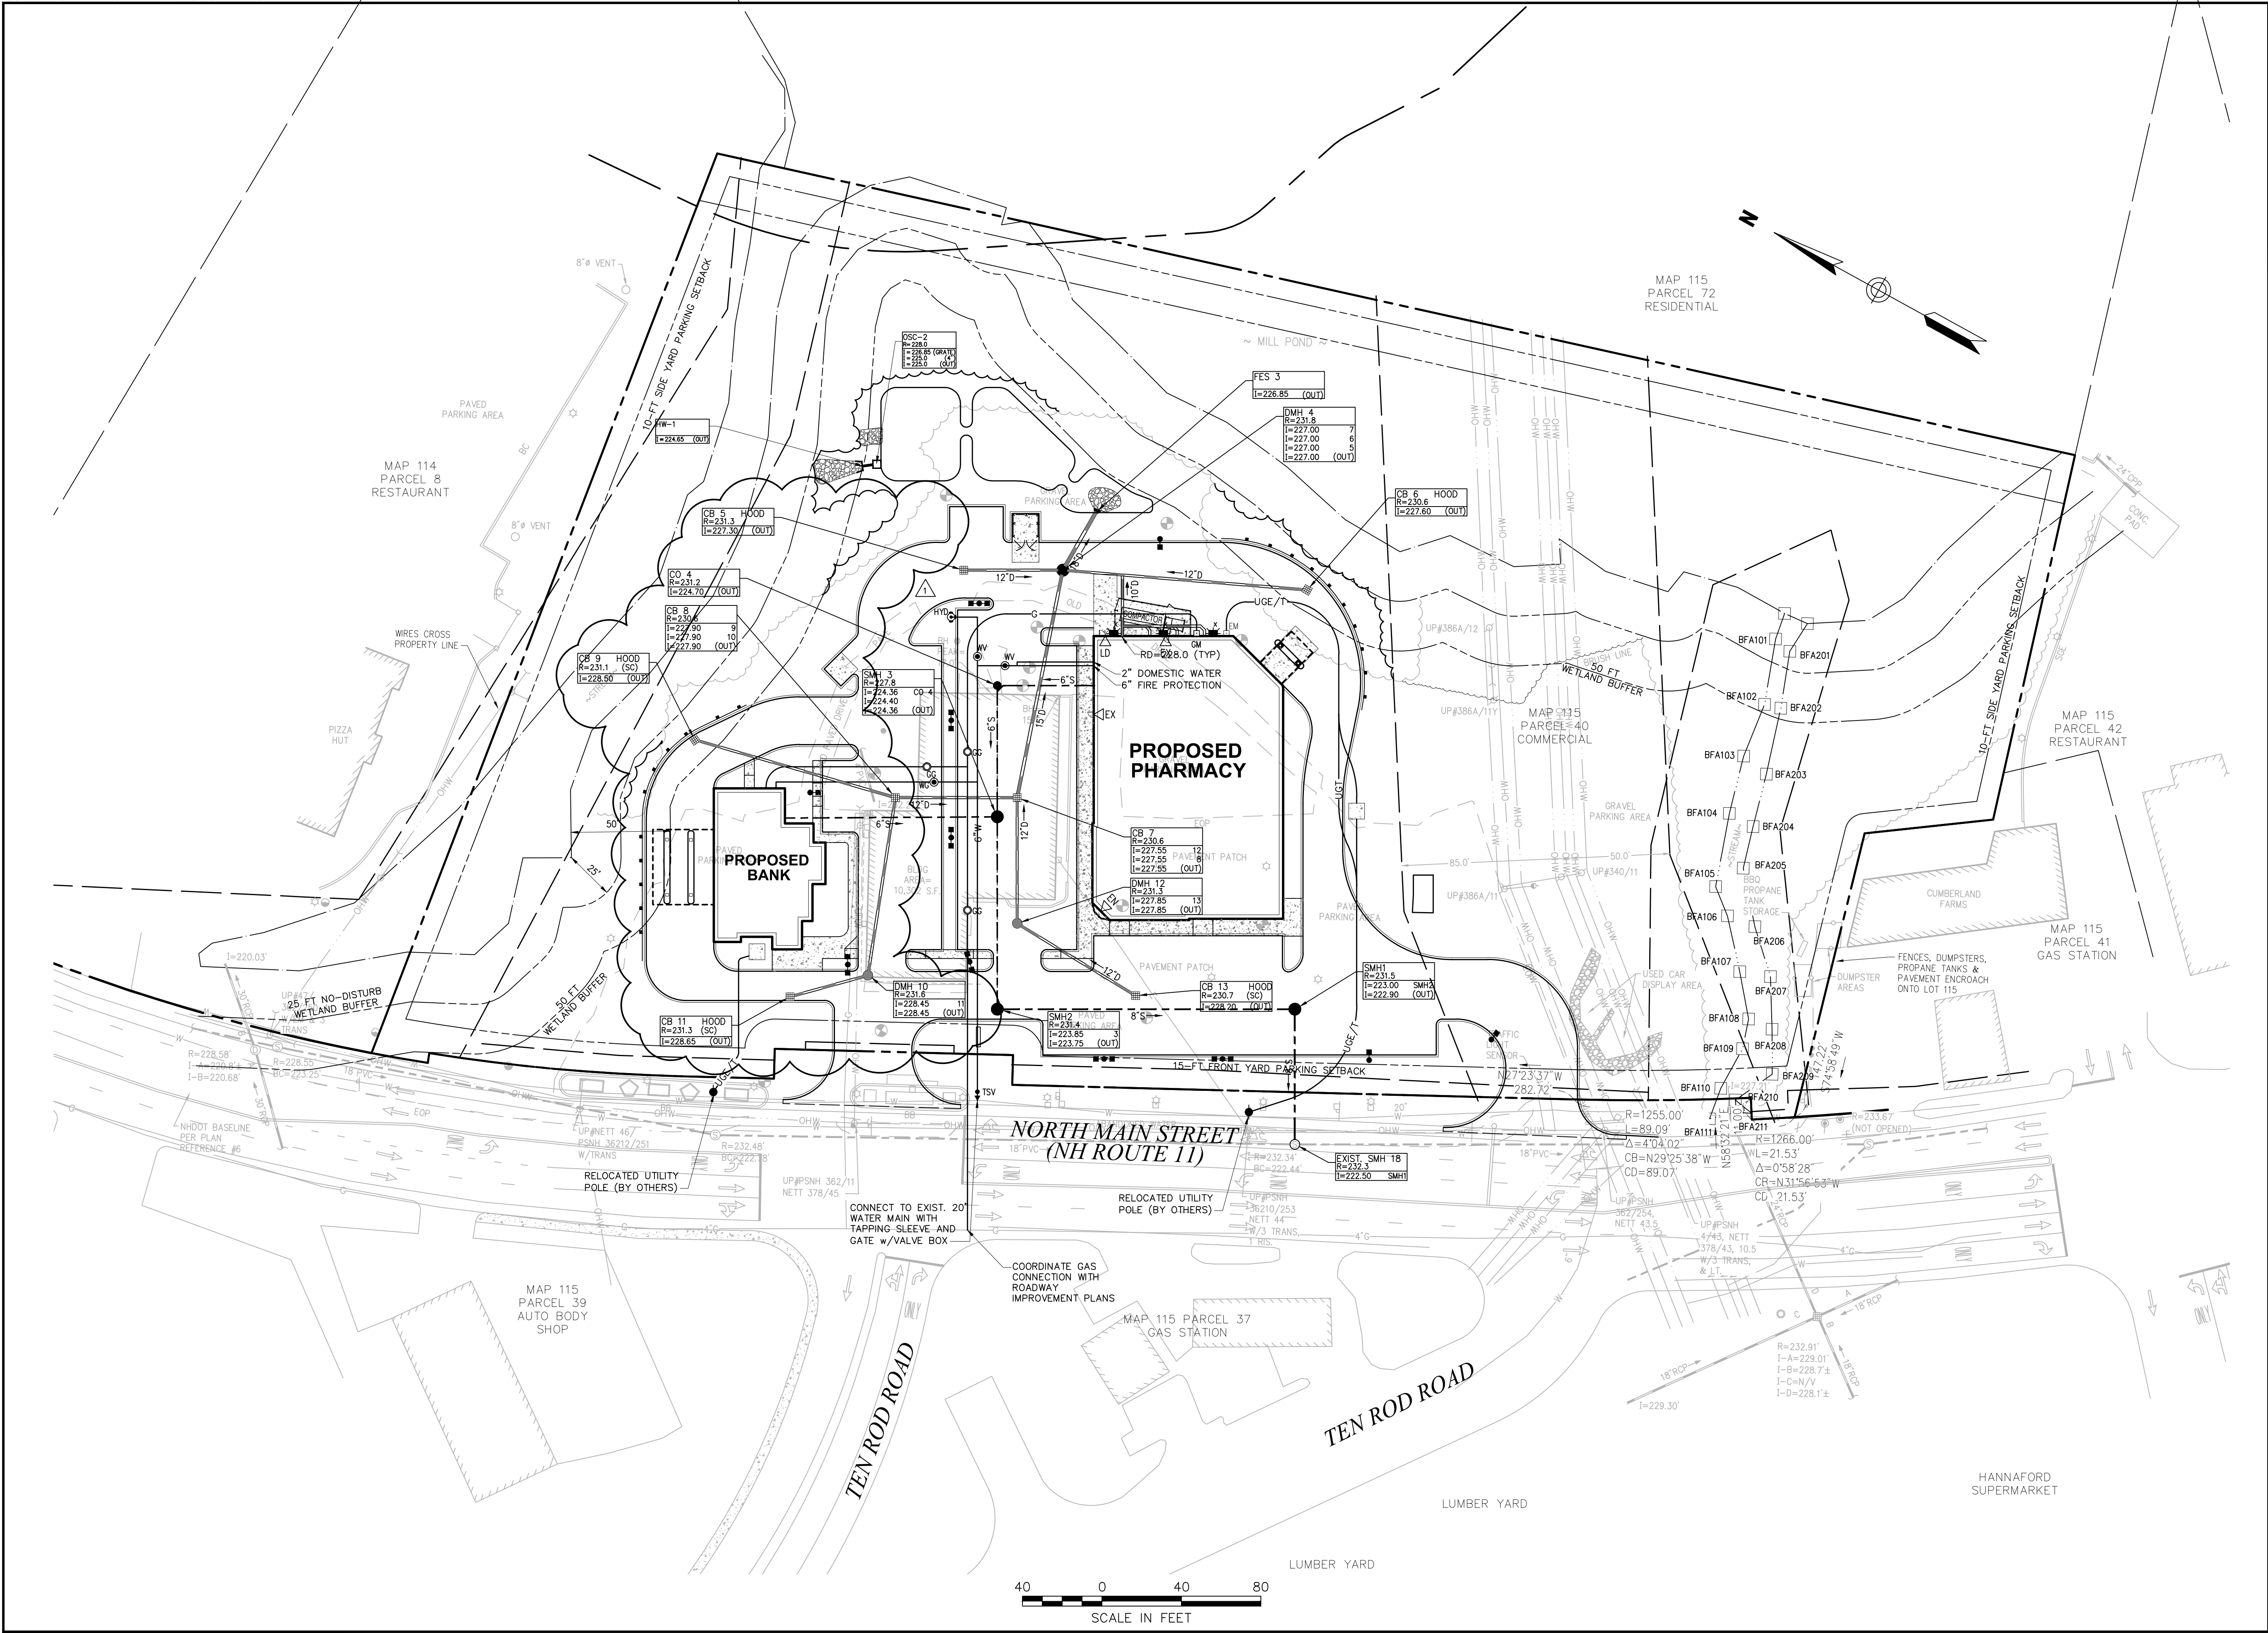

Vanasse Hangen Brustlin, Inc.

Transportation
Land Development
Environmental Services

Six Bedford Farms Drive, Suite 607
Bedford, New Hampshire 03110
603.644.0888 • FAX 603.644.2385

GBC

GERSHMAN BROWN CROWLEY INC.

(NOT FOR CONSTRUCTION)

CVS
pharmacy

STORE NUMBER: 2197

NORTH MAIN STREET
AT TEN ROAD ROAD
ROCHESTER, NEW HAMPSHIRE

APPLICANT:

G.B. NEW HAMPSHIRE 2, LLC
14 BREAKNECK HILL ROAD
SUITE 101
LINCOLN, RI 02865
(401) 721-1600

CONTACT: CHRISTOPHER MORETTI

REVISIONS:

1	BANK LAYOUT	12/17/10
---	-------------	----------

PROJECT MANAGER: G. LEEDY

PROJECT ENGINEER: D. FENSTERMACHER

CHECKED BY: M. VEROSTICK

DATE: NOVEMBER 9, 2010

JOB NUMBER: 51990.35

TITLE: UTILITY PLAN

SHEET NUMBER:

C-5

ISSUED FOR: SITE PLAN APPROVAL