


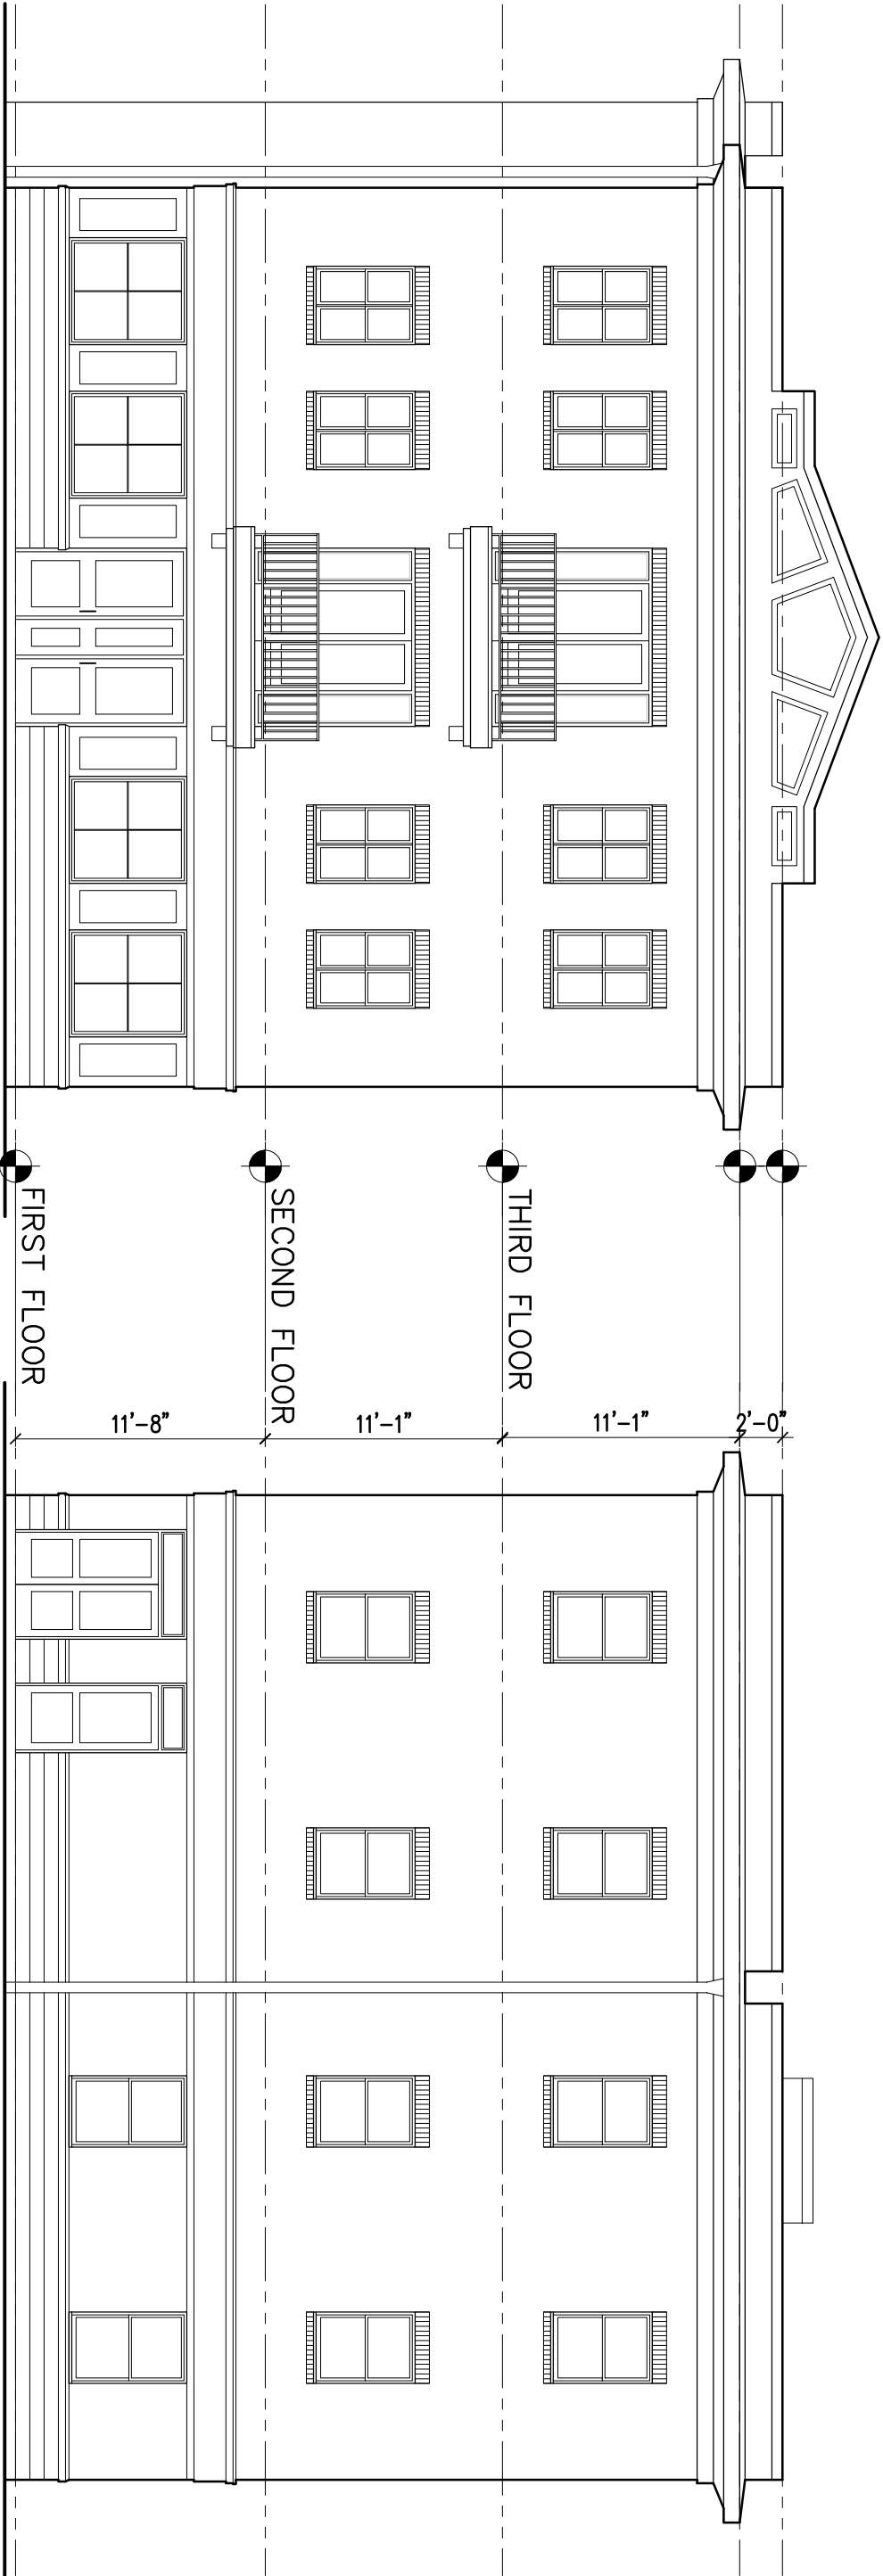

68 SOUTH MAIN
111 Market St
Portsmouth, NH

PROPOSED FRONT AND REAR ELEVATIONS
OPTION B.1

McHENRY ARCHITECTURE
4 Market Street
Portsmouth, New Hampshire

A3

21 JUL 2010
McHA-SNG
Scale: 1/8"=1'-0"
P