


68 SOUTH MAIN STREET

25 CHESTNUT STREET
PORTSMOUTH, NH

PROJECT:
KEY:

McHENRY
ARCHITECTURE
4 Market Street
Portsmouth, New Hampshire
603.430.0274

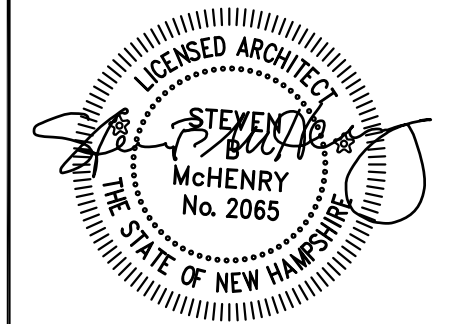

REVISIONS:	
1	JANUARY 7, 2011
2	MARCH 14, 2011
3	JUNE 7, 2011


PROJECT NAME:
68 SOUTH MAIN STREET
25 CHESTNUT STREET
PORTSMOUTH, NH

PROJECT NO.: 10063
DRAWN BY: SNG
APPROVED BY: SMCH, BMH
ISSUE DATE: 18Nov2010
DRAWING NAME: FIRST FLOOR PLAN

SCALE: AS NOTED
DRAWING NO.:

A1

SHEET NO.: - OF -

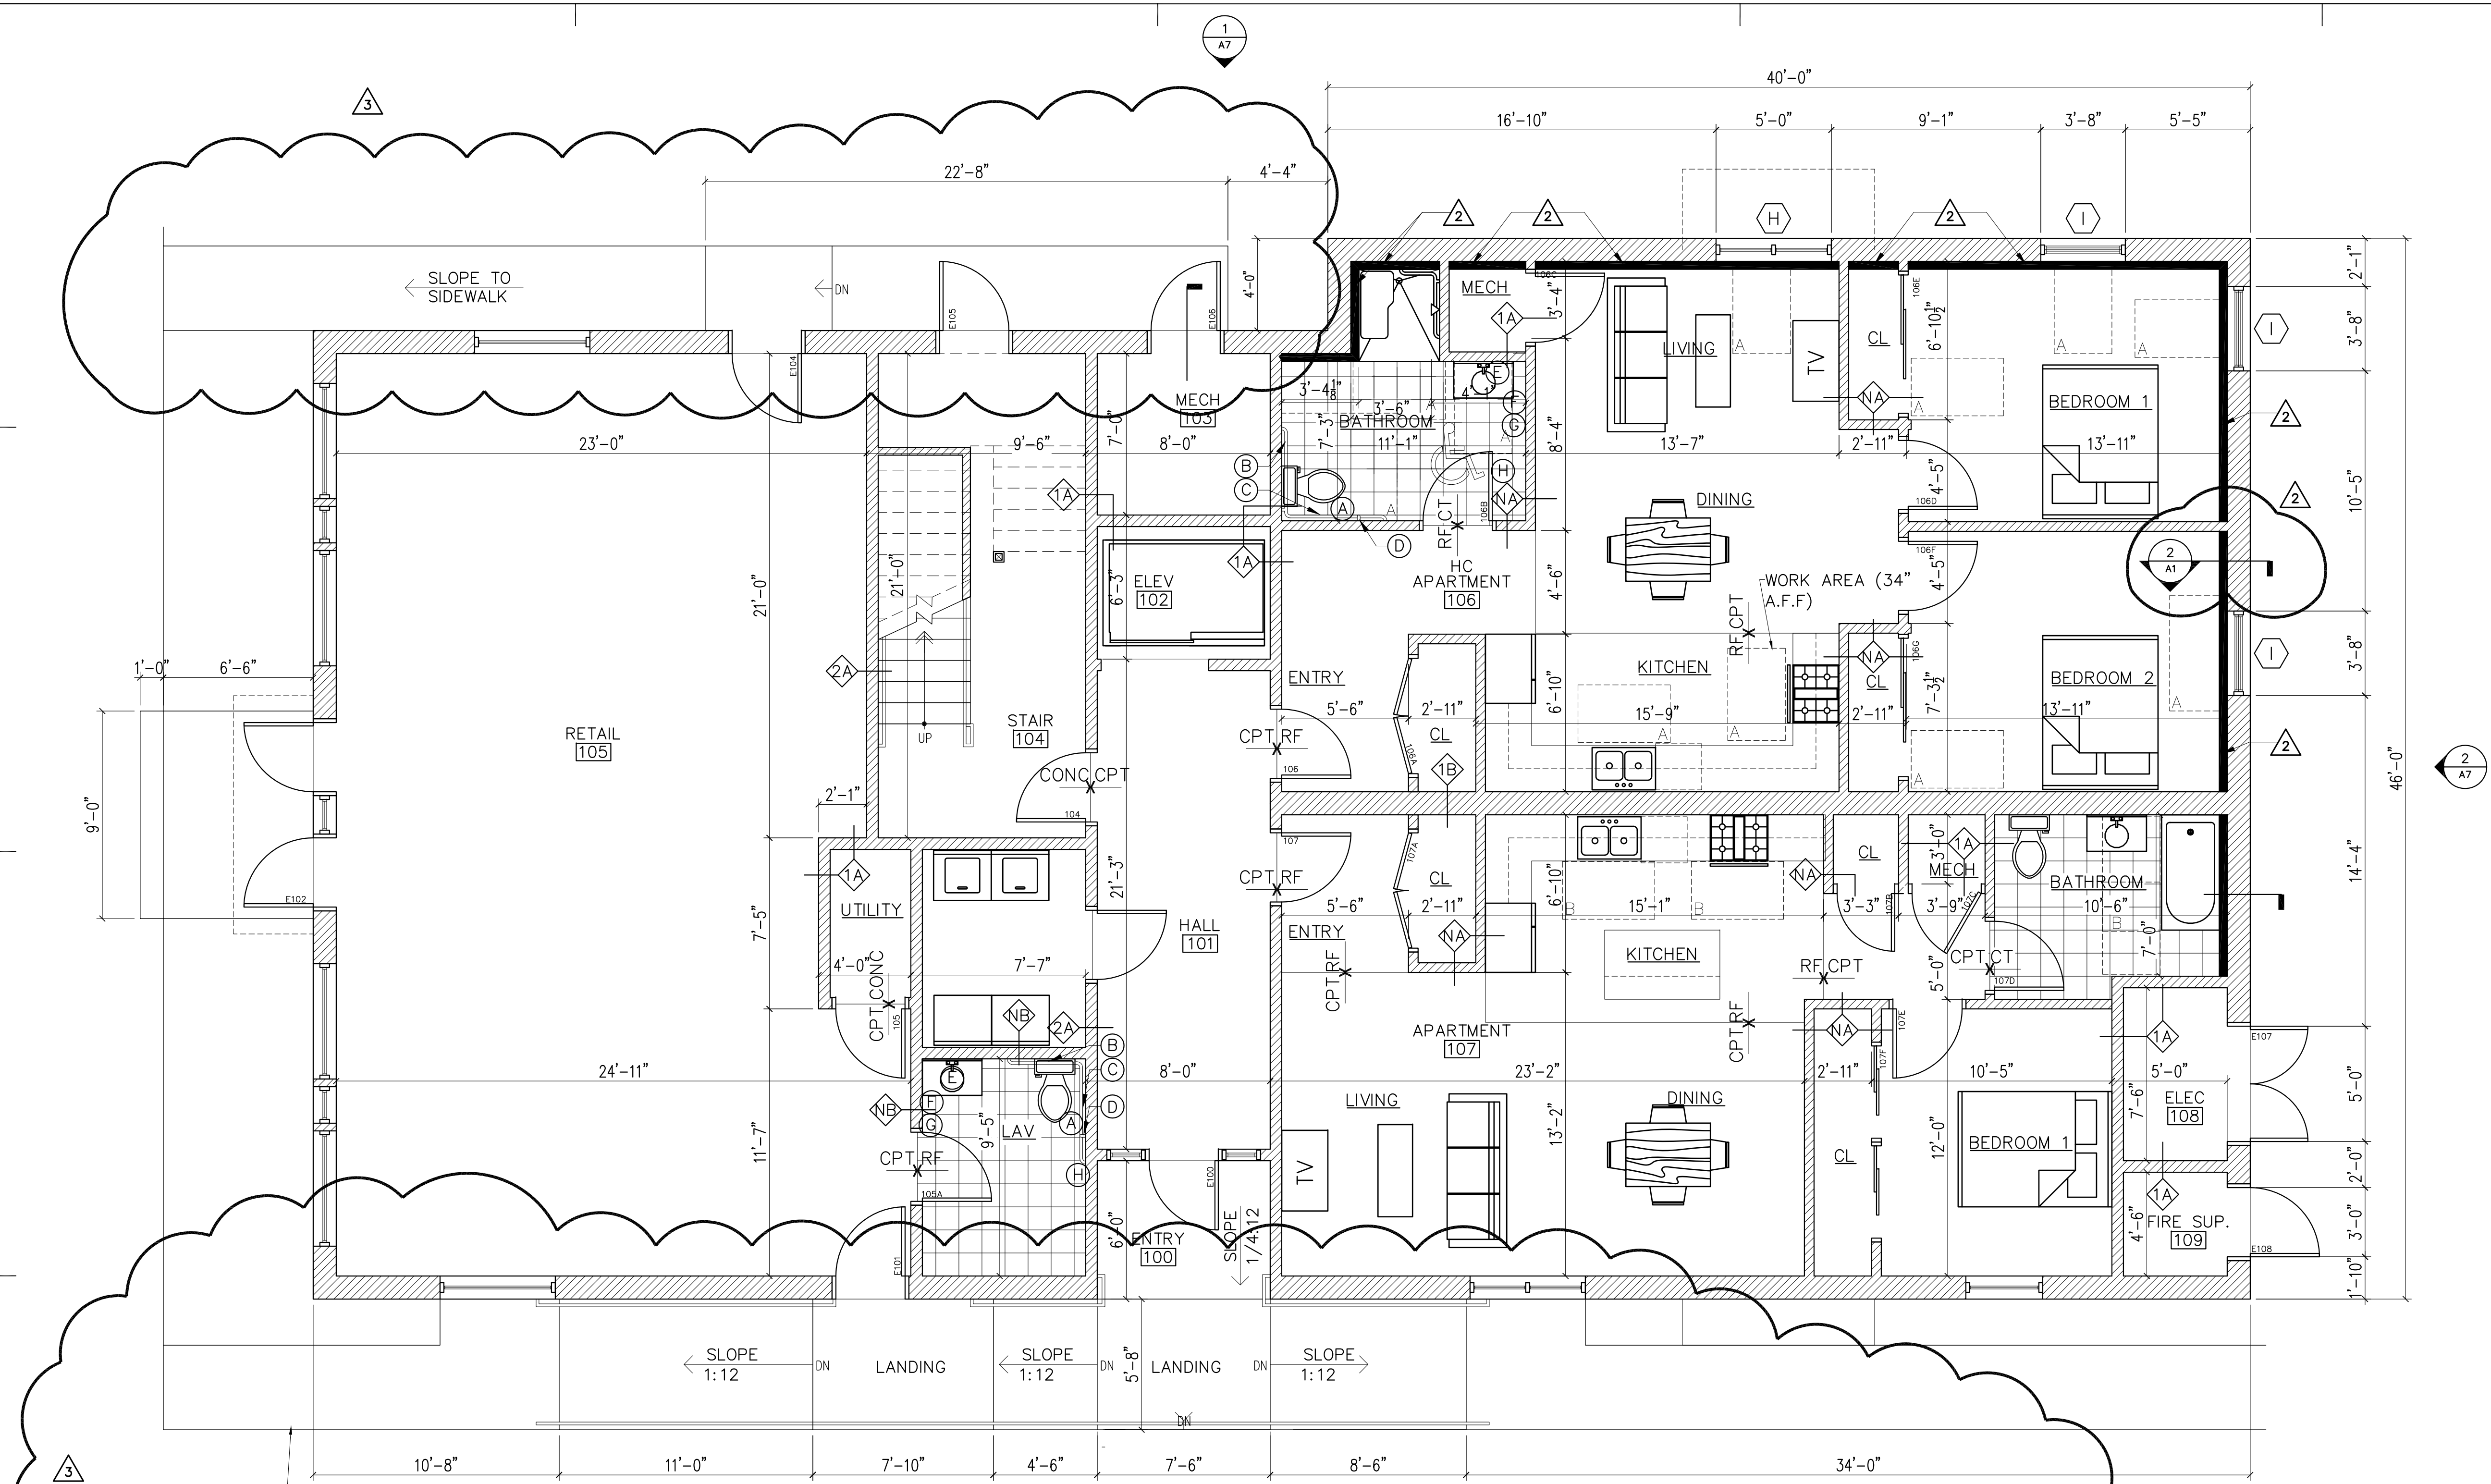


1 FIRST FLOOR PLAN
1/4"=1'-0"

2 PROPOSED RAILING ELEVATION
1/2"=1'-0"

3 PROPOSED RAILING SECTION
1/2"=1'-0"

4 PROPOSED RAILING AT ELEVATION
1/4"=1'-0"

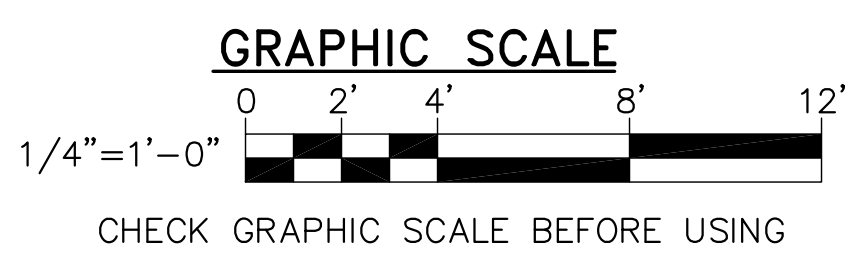

© 2010 McHenry Architecture