


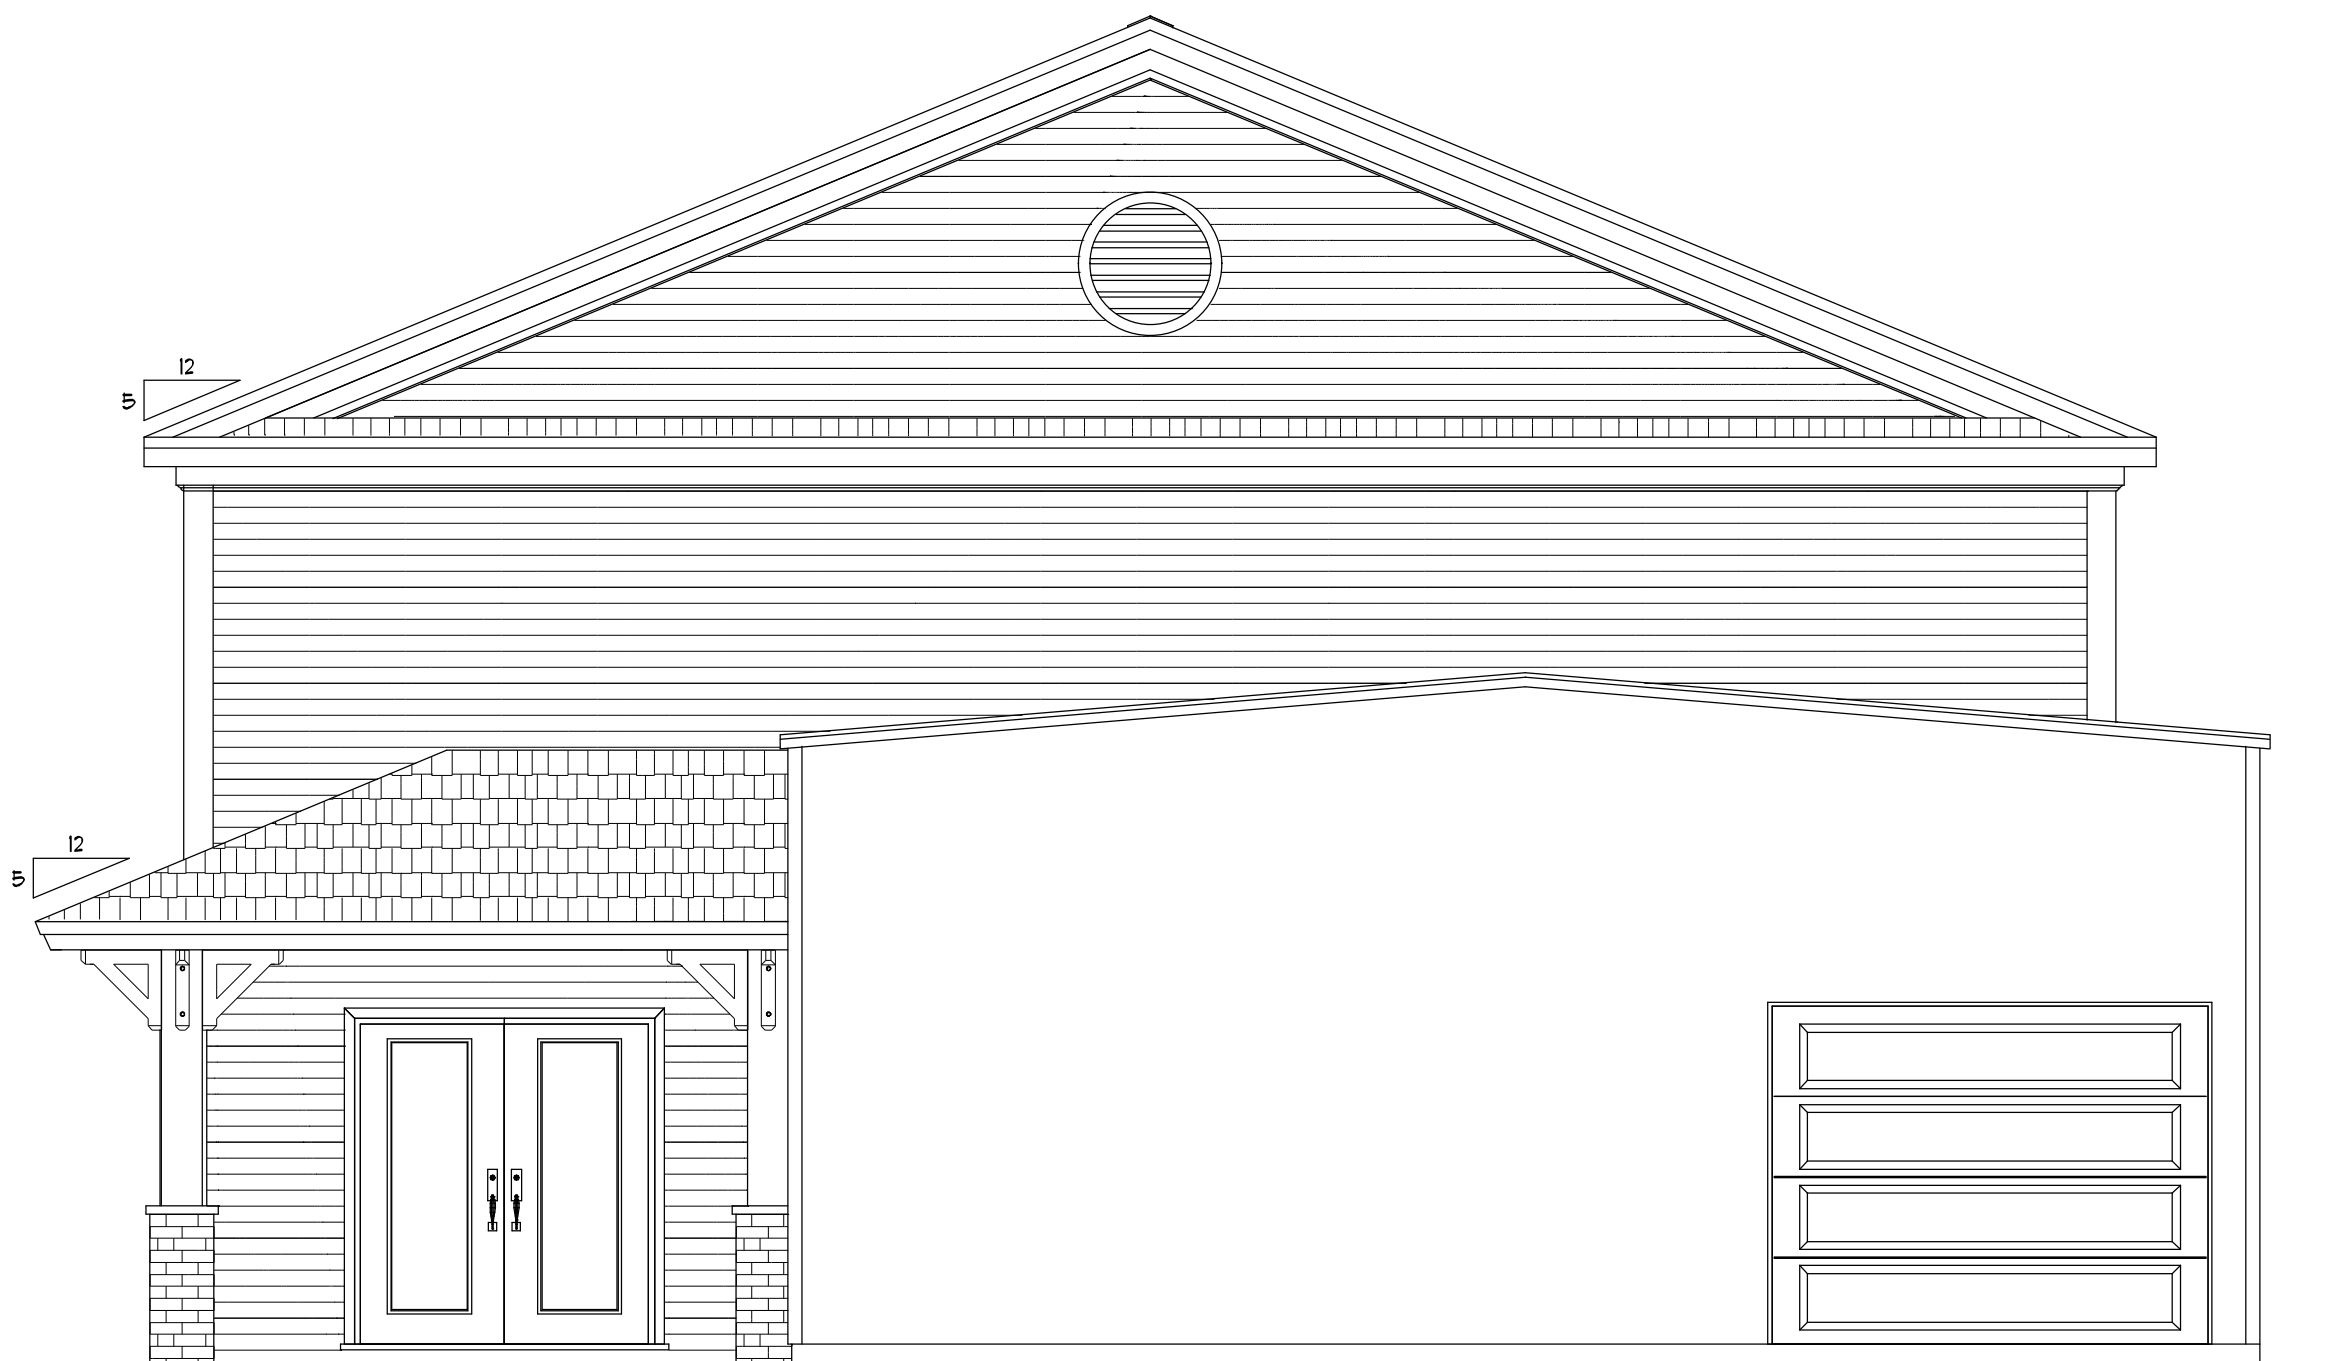

## FRONT ELEVATION

SCALE: 1/4" = 1'-0"



## REAR ELEVATION

SCALE: 1/4" = 1'-0"



## LEFT ELEVATION

SCALE: 1/4" = 1'-0"



## RIGHT ELEVATION

SCALE: 1/4" = 1'-0"

**NEWMARKET PLAINS, LLC.**

HOME DESIGN AND DRAFTING SERVICE

443 WADLEIGH FALLS ROAD

NEWMARKET, NEW HAMPSHIRE 03857

NEWMARKETPLAINSLLC@COMCAST.NET

WWW.NEWMARKETPLAINSLLC.COM

PHONE 603-659-0985 FAX 603-659-0989

## CONCEPTUAL DRAWINGS

September 08, 2010 SoftPlan Version 13.4.0

PLANS AND SPECIFICATIONS HAVE NOT BEEN PREPARED BY A REGISTERED ARCHITECT OR STRUCTURAL ENGINEER. ALL FOUNDATIONS AND STRUCTURAL MEMBERS SHOULD BE DESIGNED AND STAMPED BY AN ENGINEER IN THE STATE WHERE THE PROJECT IS LOCATED. THESE DRAWINGS ARE FOR CONCEPTUAL PURPOSES ONLY AND DO NOT REPRESENT A COMPLETE SET OF STRUCTURAL DETAILS AND CONDITIONS TO MEET ALL LOCAL CODES, AND TO INSURE A QUALITY AND SAFE STRUCTURE.

LIU'S GARDEN  
84 HANCOCK STREET  
ROCHESTER, NH

SHEET NUMBER

**A2**

PLAN NUMBER

**631**