






1 FRONT (WEST) ELEVATION
A2.0 Scale: 1/8" = 1'

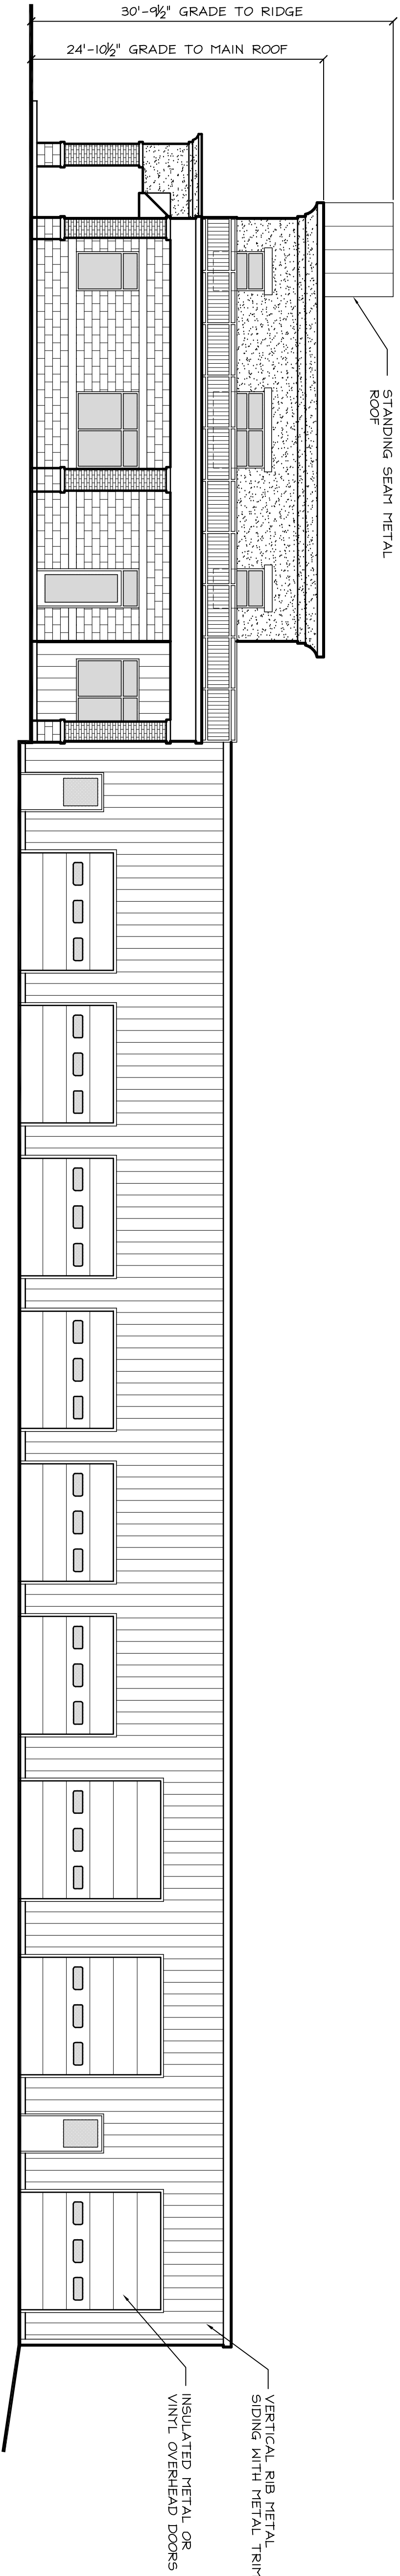

2 SOUTH ELEVATION
A2.0 Scale: 1/8" = 1'

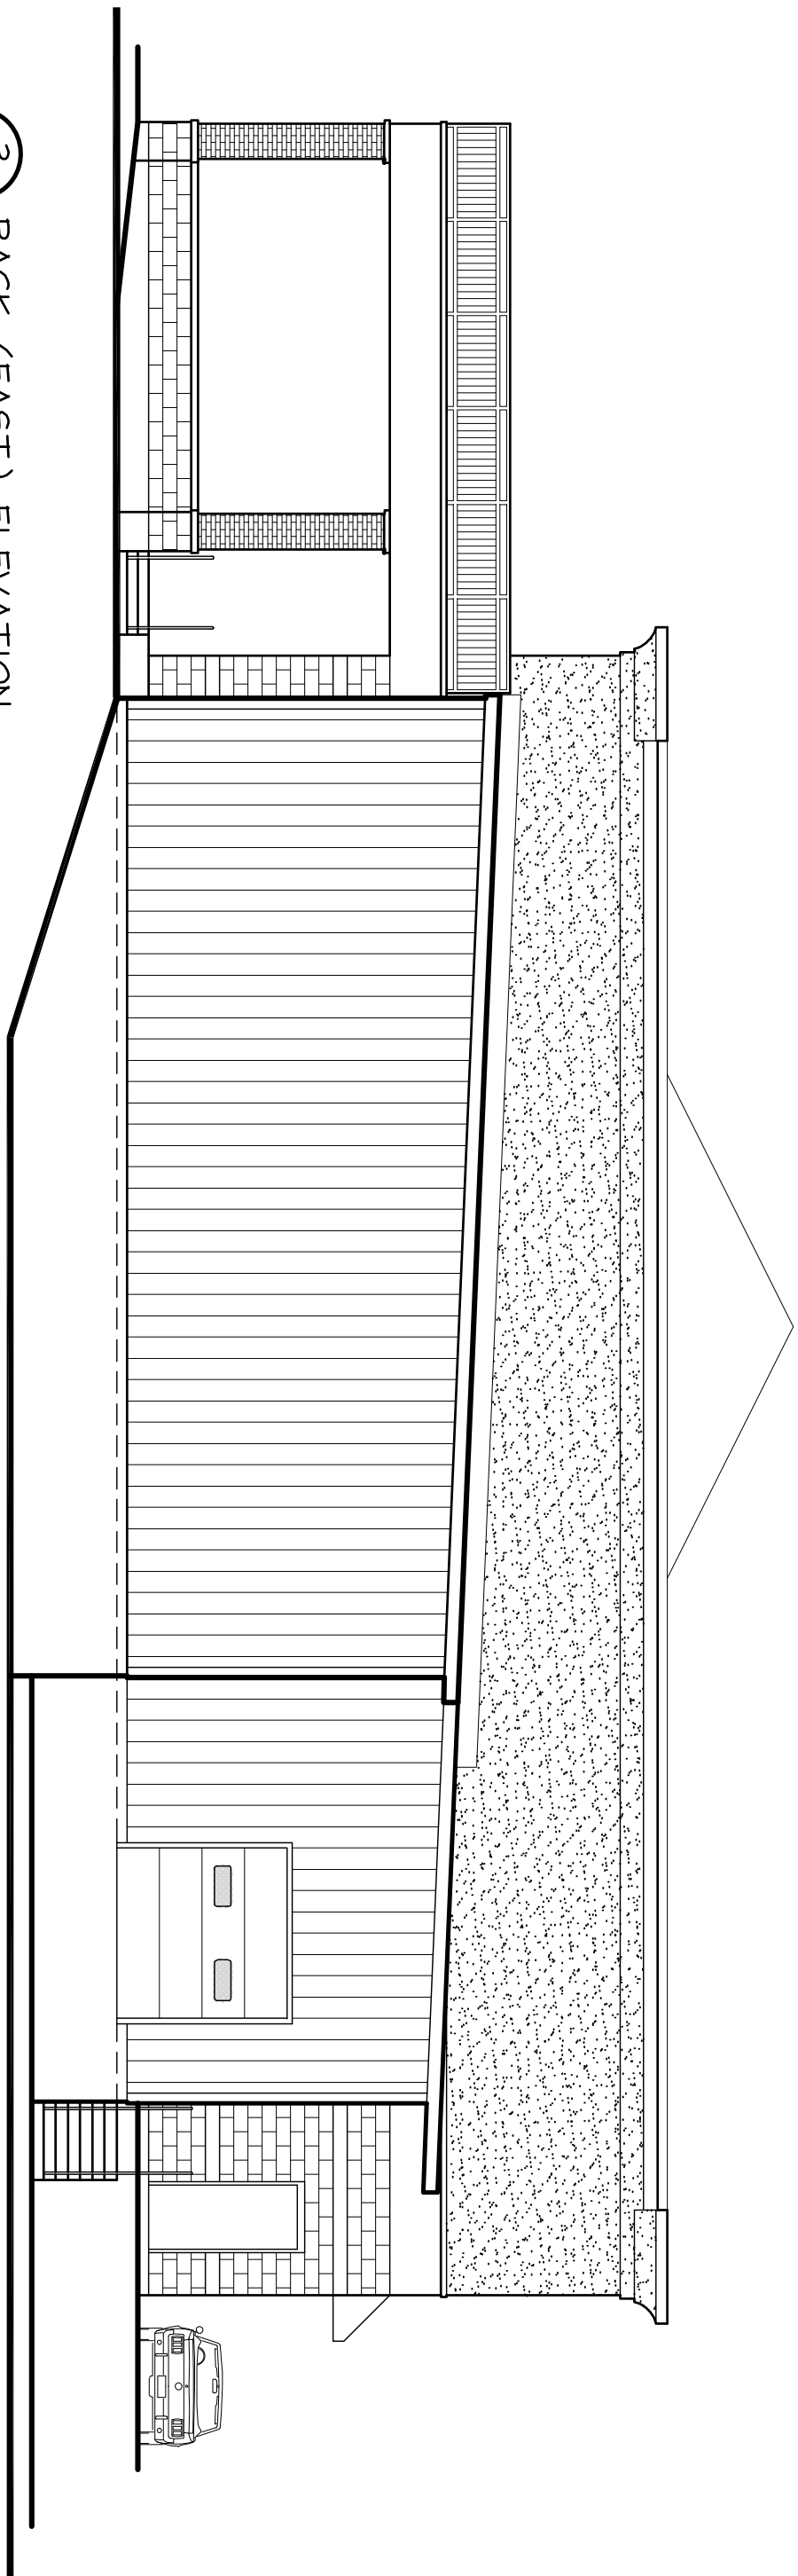

3 BACK (EAST) ELEVATION
A2.0 Scale: 1/8" = 1'

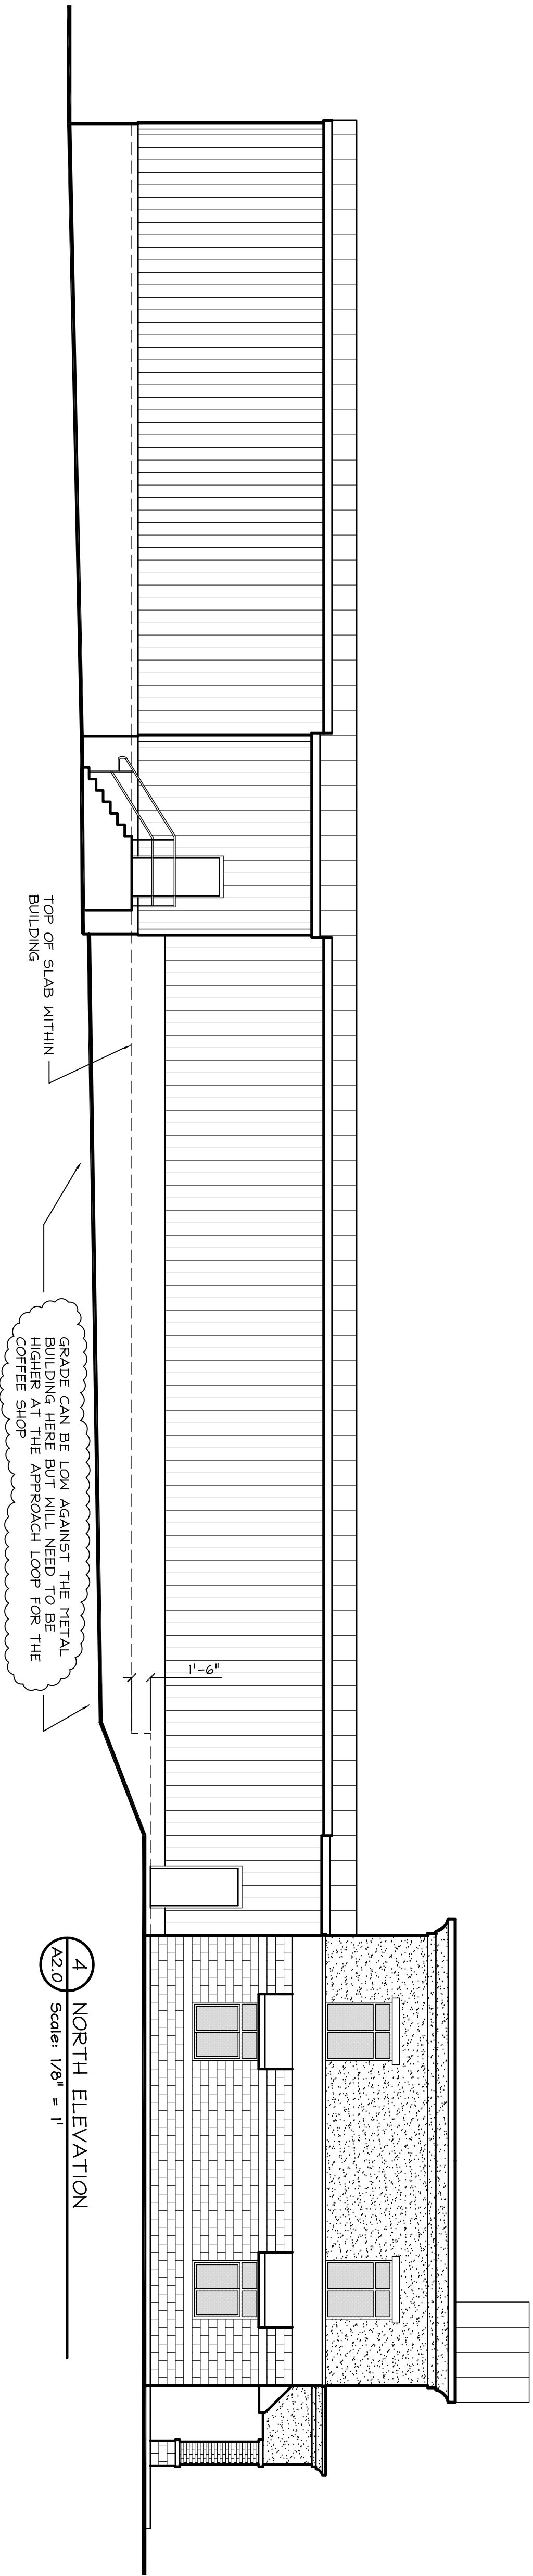

4 NORTH ELEVATION
A2.0 Scale: 1/8" = 1'