




[dwg] 33222201AM-12 [L:\Industrial\Projects\33222 Snecma\201 Design\20 AutoCAD\33222201AM-12.dwg] 2012-02-24 11:22am PLOTTED BY: toedward
[twp] 33222201AM-11 [L:\Industrial\Projects\33222 Snecma\201 Design\20 AutoCAD\33222201AM-11.dwg] 2012-02-24 11:22am PLOTTED BY: toedward
[logo] 33222201_TLOGO [L:\Industrial\Projects\33222 Snecma\201 Design\20 AutoCAD\33222201_TLOGO.dwg] 2012-02-24 11:22am PLOTTED BY: toedward

L:\Industrial\Projects\33222 Snecma\201 Design\20 AutoCAD\33222201A-200.dwg Layout Name: A-200 Feb 24, 2012 - 11:22am PLOTTED BY: toedward

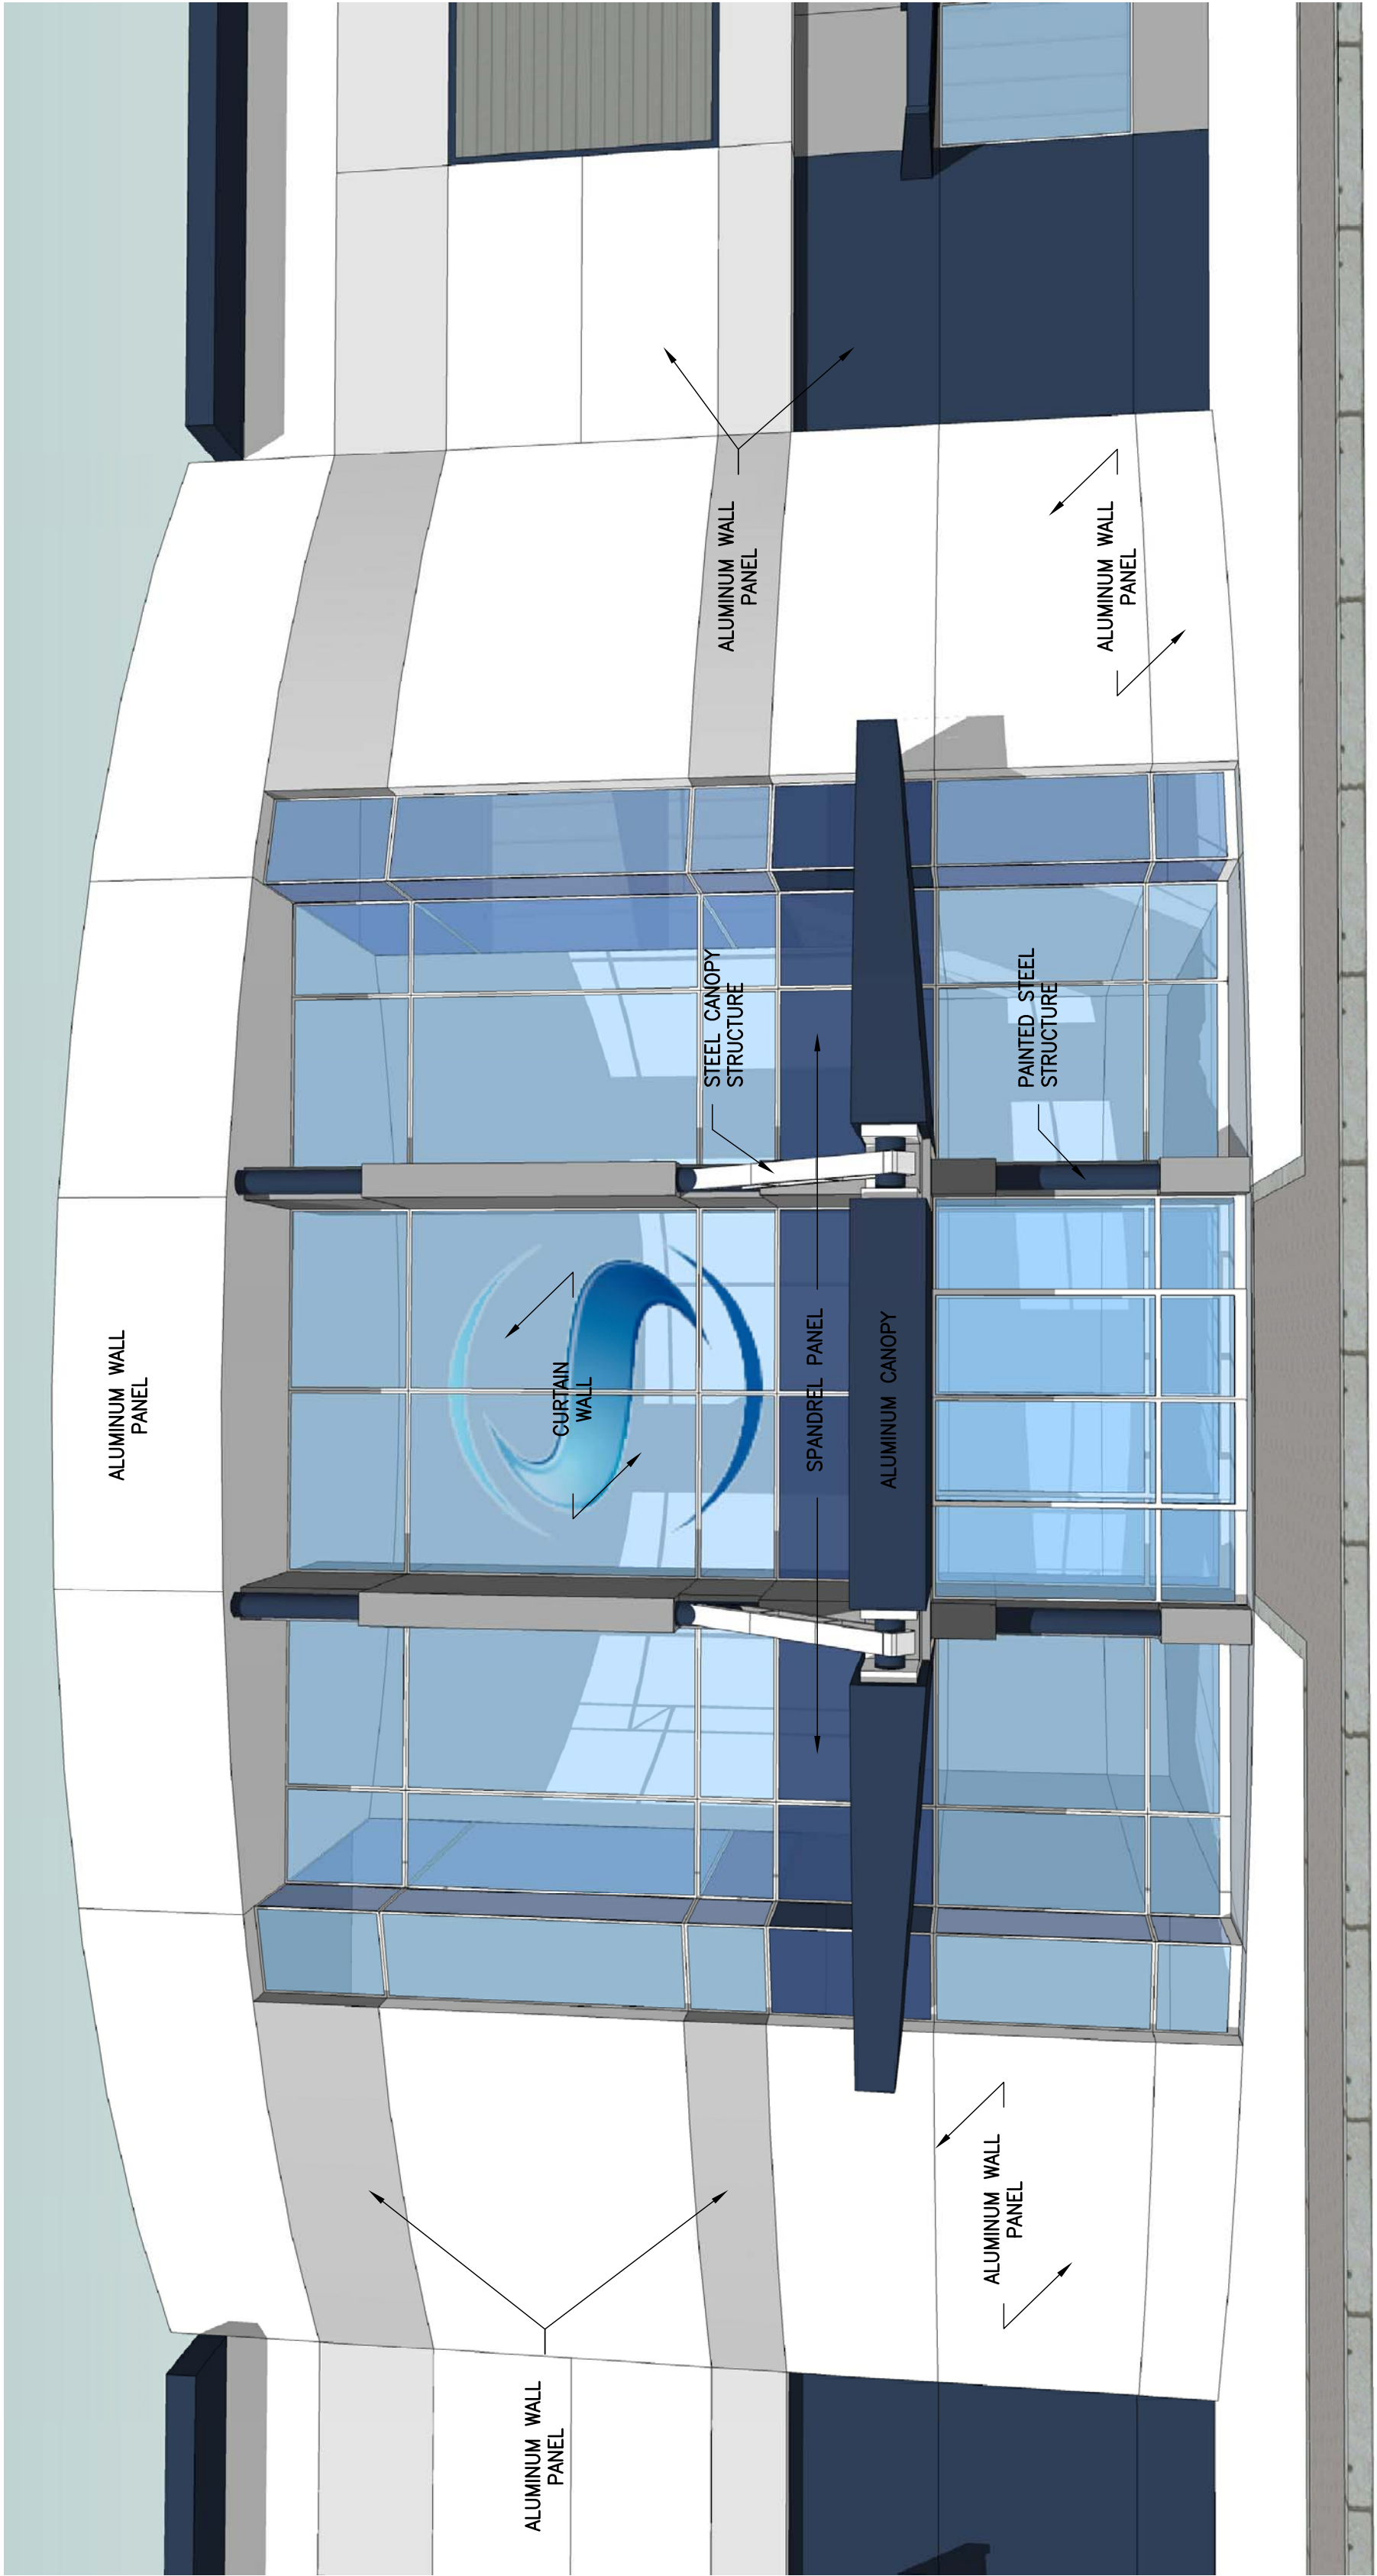


EXTERIOR ELEVATIONS

SCALE: 1" = 30'-0"

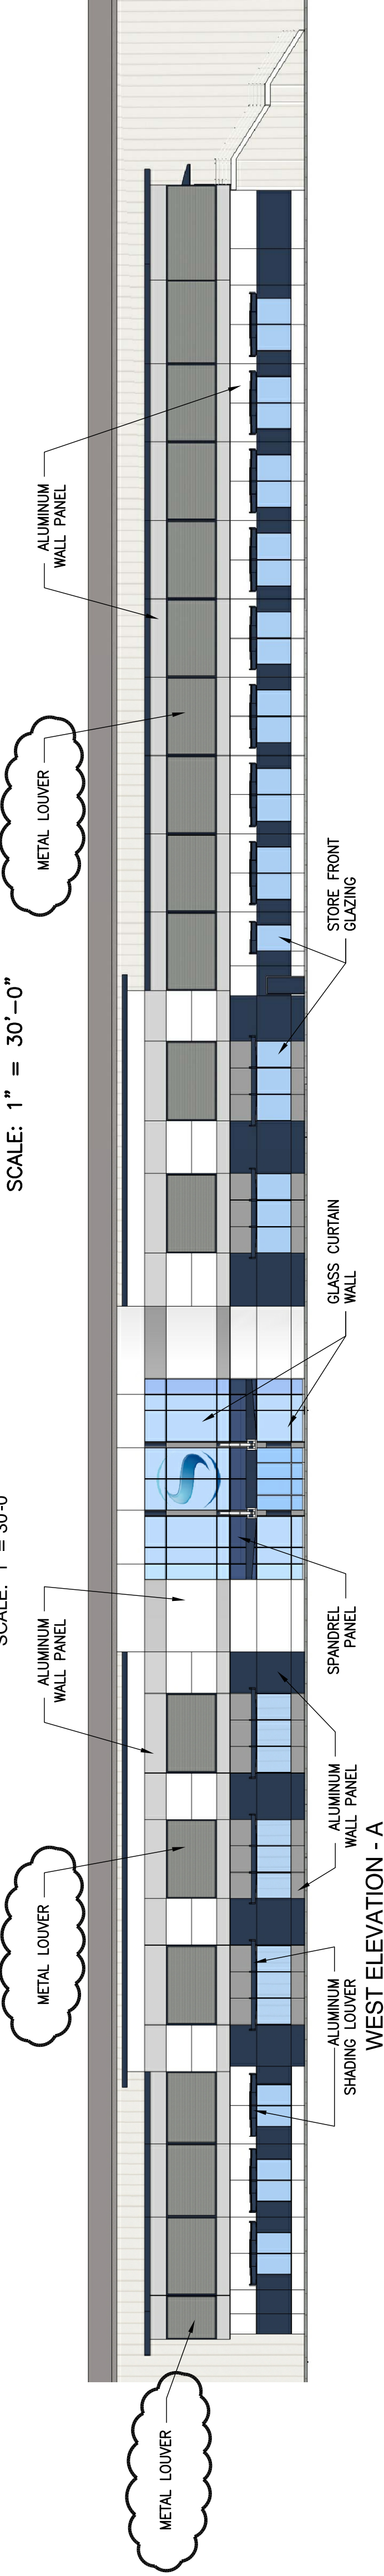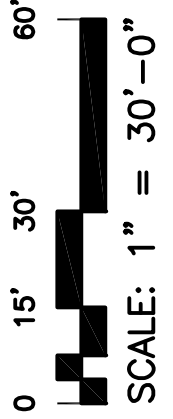


ENLARGED OFFICE ELEVATION


SCALE: 1" = 20'-0"

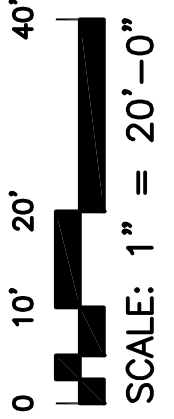


NORTH ELEVATION - D

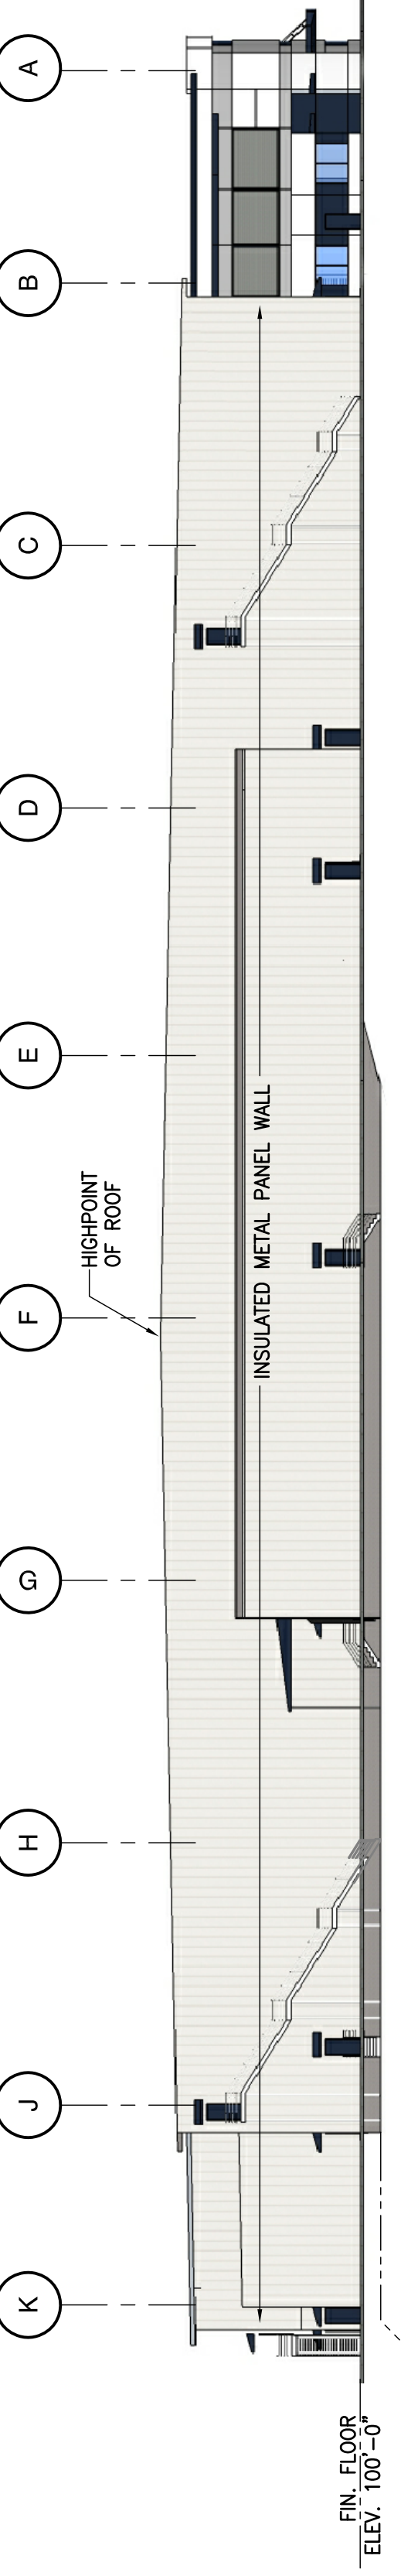


EAST ELEVATION - C

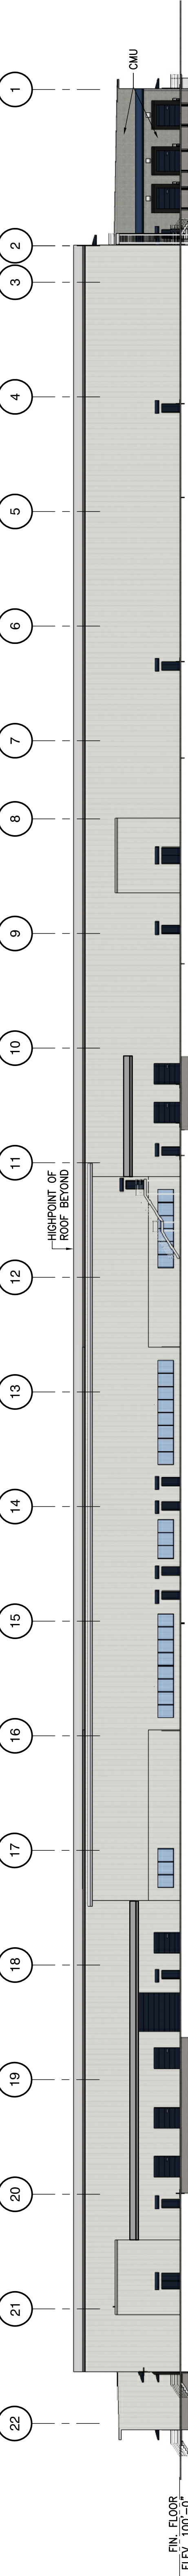

SOUTH ELEVATION - B

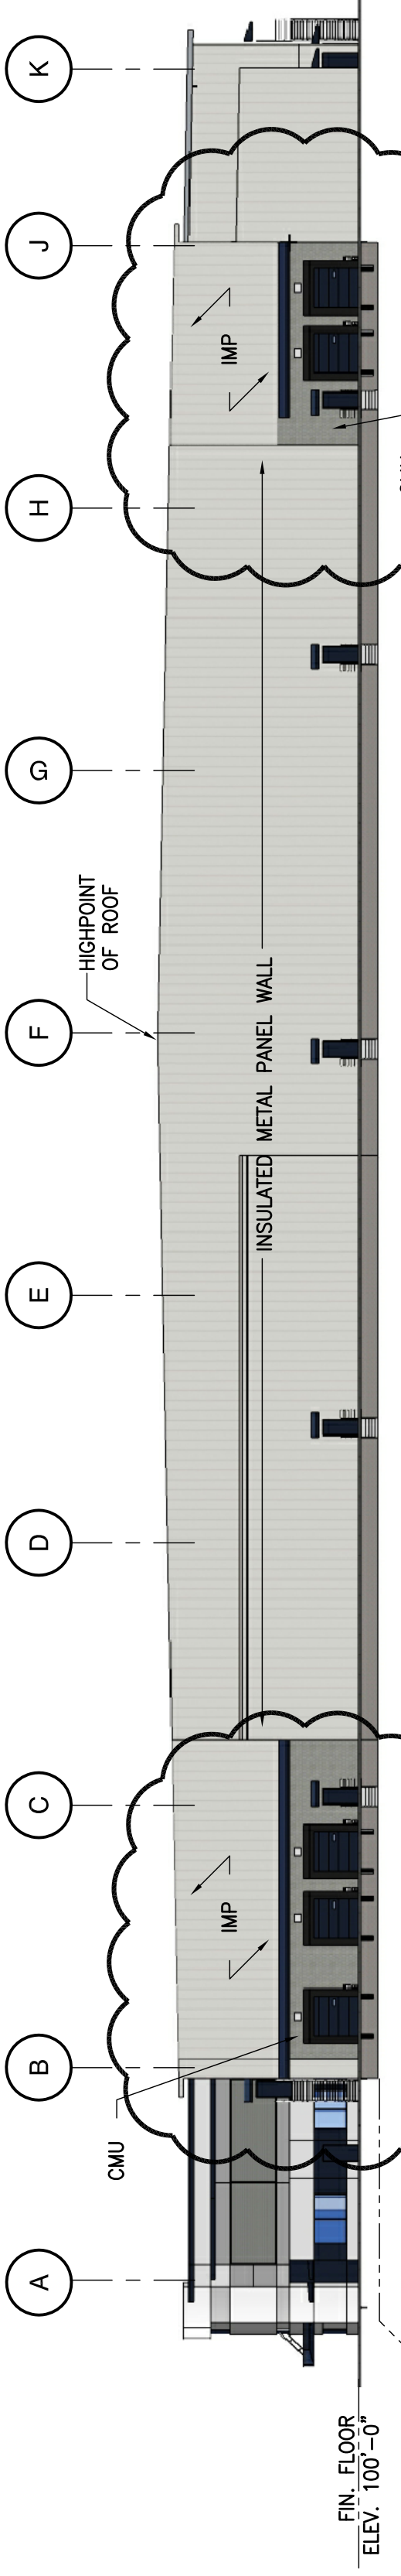

WEST ELEVATION - A

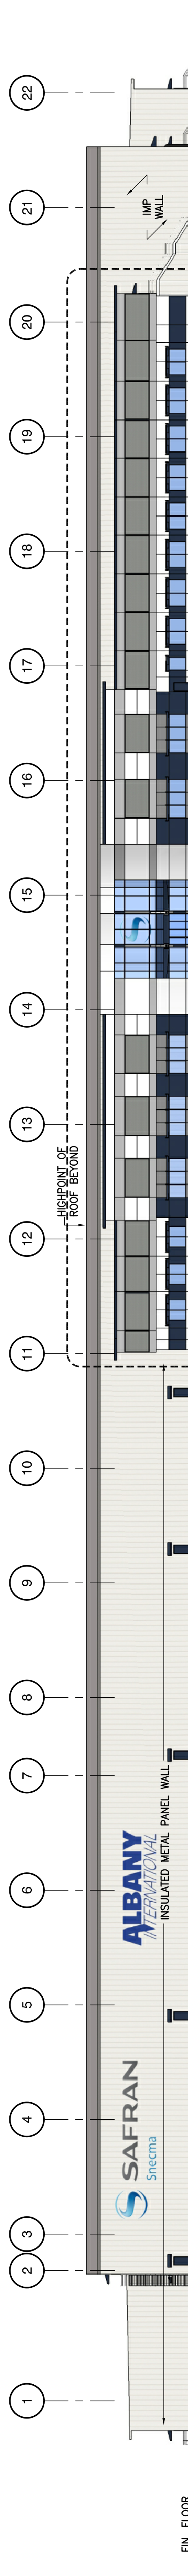

We, the undersigned, hereby certify that the drawings and specifications herein are true and correct to the best of our knowledge and belief, and that we are not aware of any falsification or misrepresentation of any material or information expressed or implied herein.

DATE: 2-6-12
DR-20%
PR: 2/17/12
REV PR: 2/24/12

EXTERIOR ELEVATIONS
A-200
SHEET NUMBER

SAFRAN
Sneema
ALBANY INTERNATIONAL
NEW HAMPSHIRE

HASKELL ARCHITECTS and ENGINEERS, P.A.
NEW HAMPSHIRE - Architecture # 774, Engineering # 2019
America's Design-Build Leader
The Haskell Company
111 Riverside Avenue
Jacksonville, Florida 32202
Phone # (904) 791-4500