





FRONT ELEVATION

SCALE 3/32"= 1'-0"

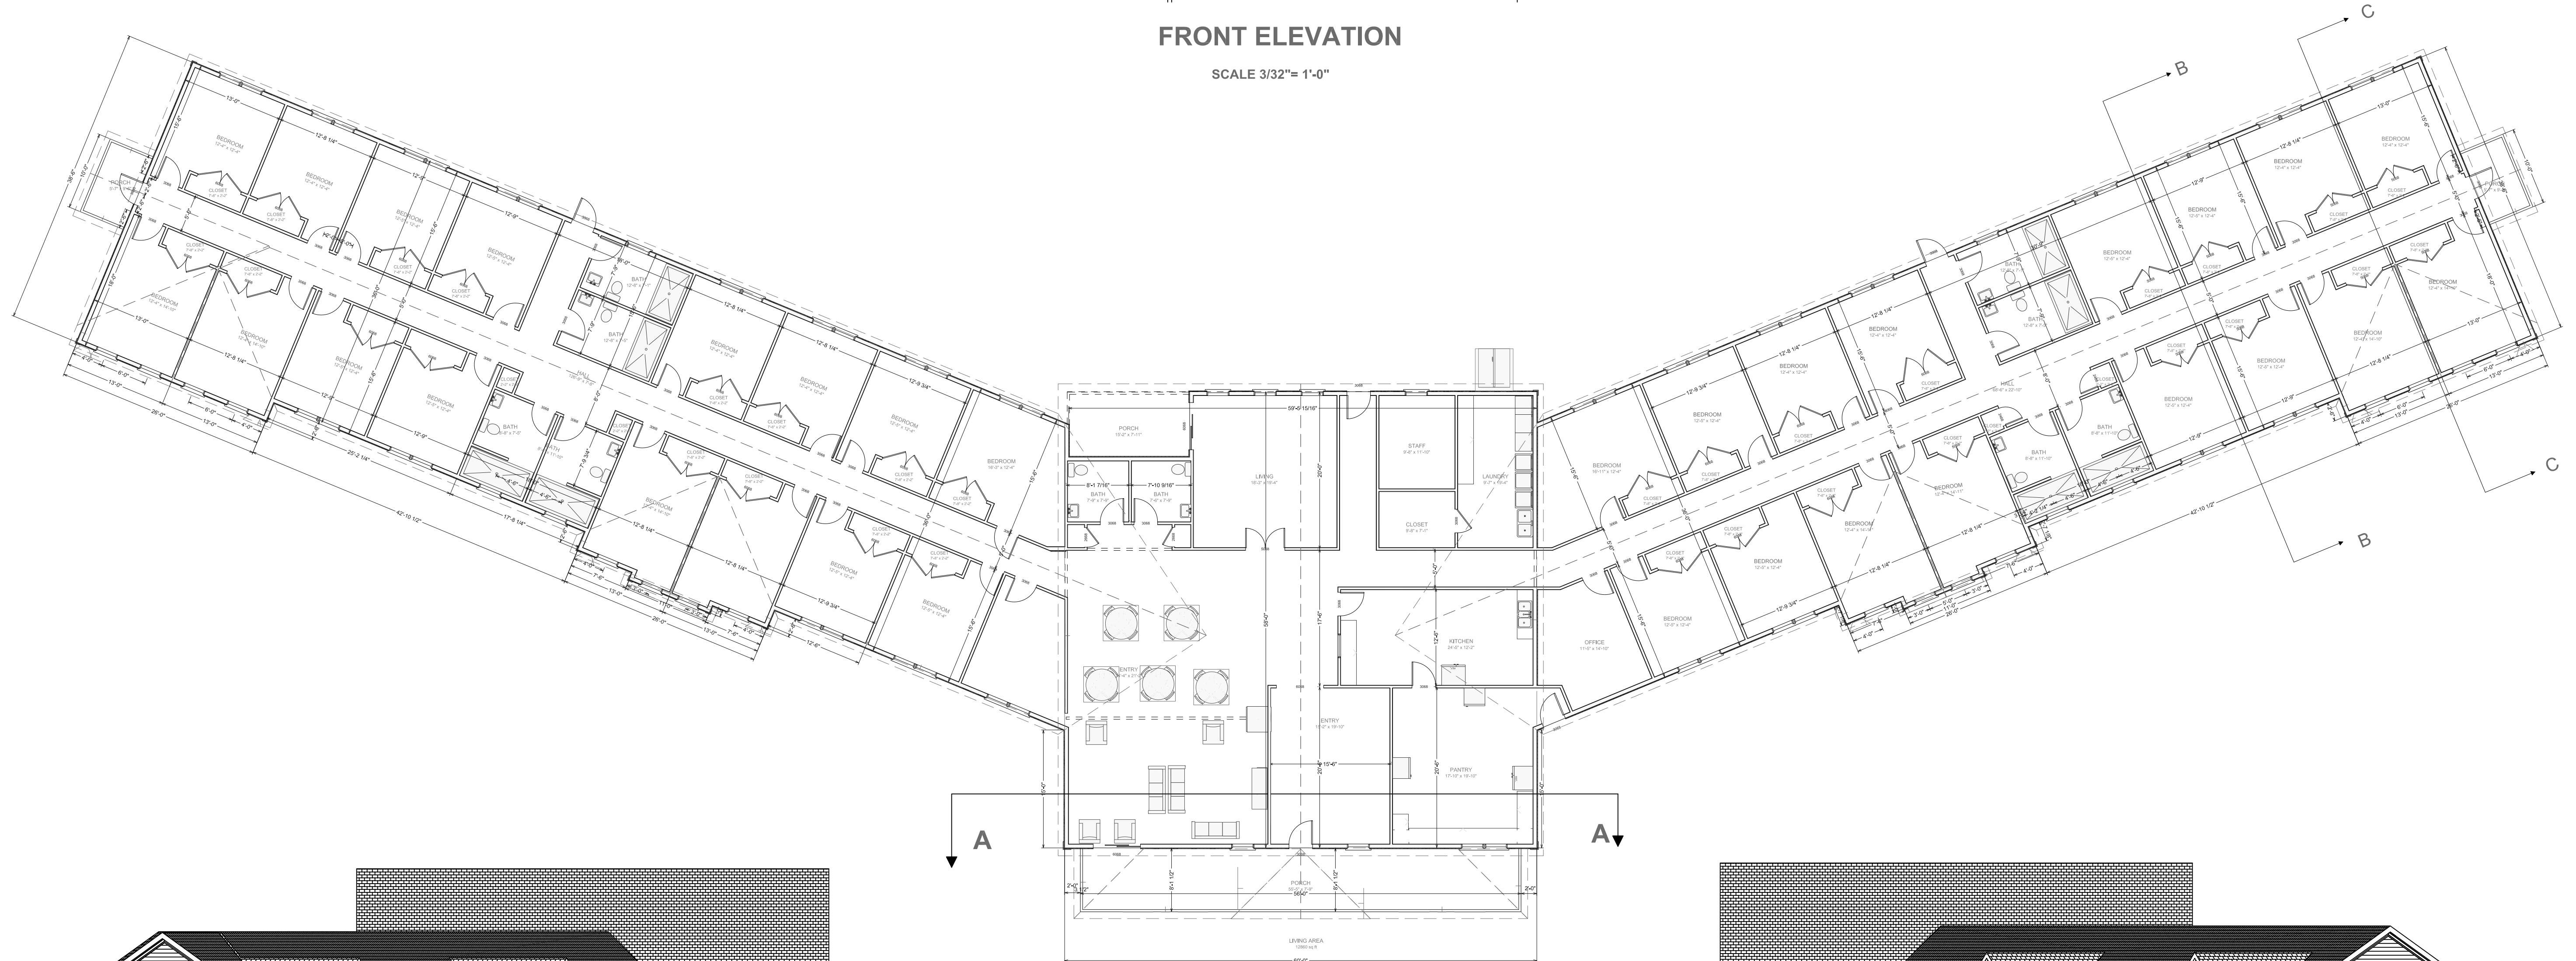

FLOOR PLAN

SCALE 3/32"= 1'-0"

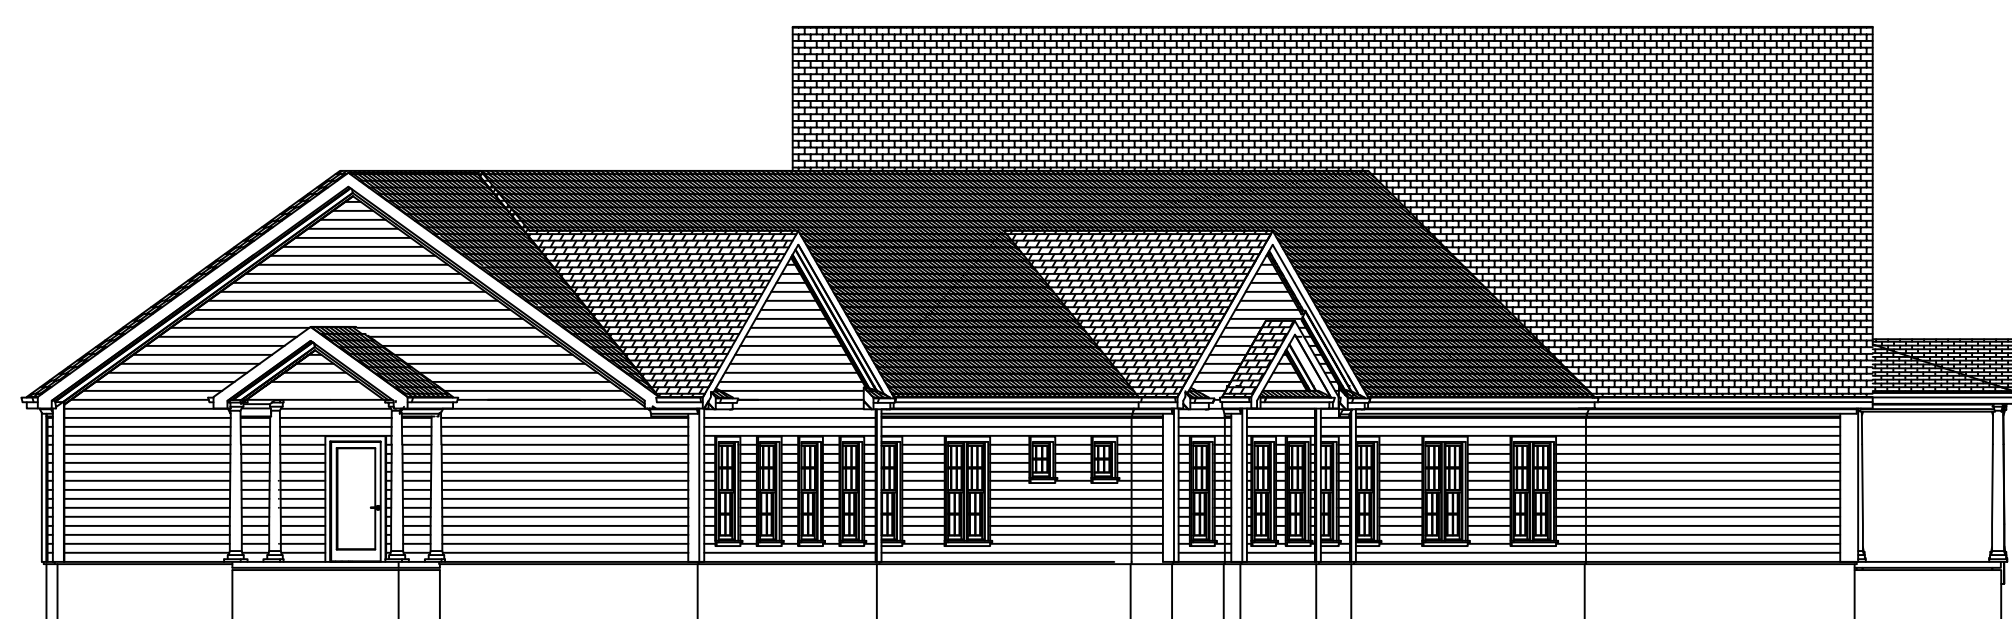

LEFT SIDE ELEVATION

SCALE 3/32"= 1'-0"



RIGHT SIDE ELEVATION

SCALE 3/32"= 1'-0"



REAR ELEVATION

SCALE 3/32"= 1'-0"

REV
A

ELEVATIONS

Solter
Associates
Residential Design
Specialists
www.solterassociates.net

DATE
7/7/10

A I
B D

PROJECT
ROCHESTER RESIDENTIAL
CARE FACILITY

PAGE #
1