
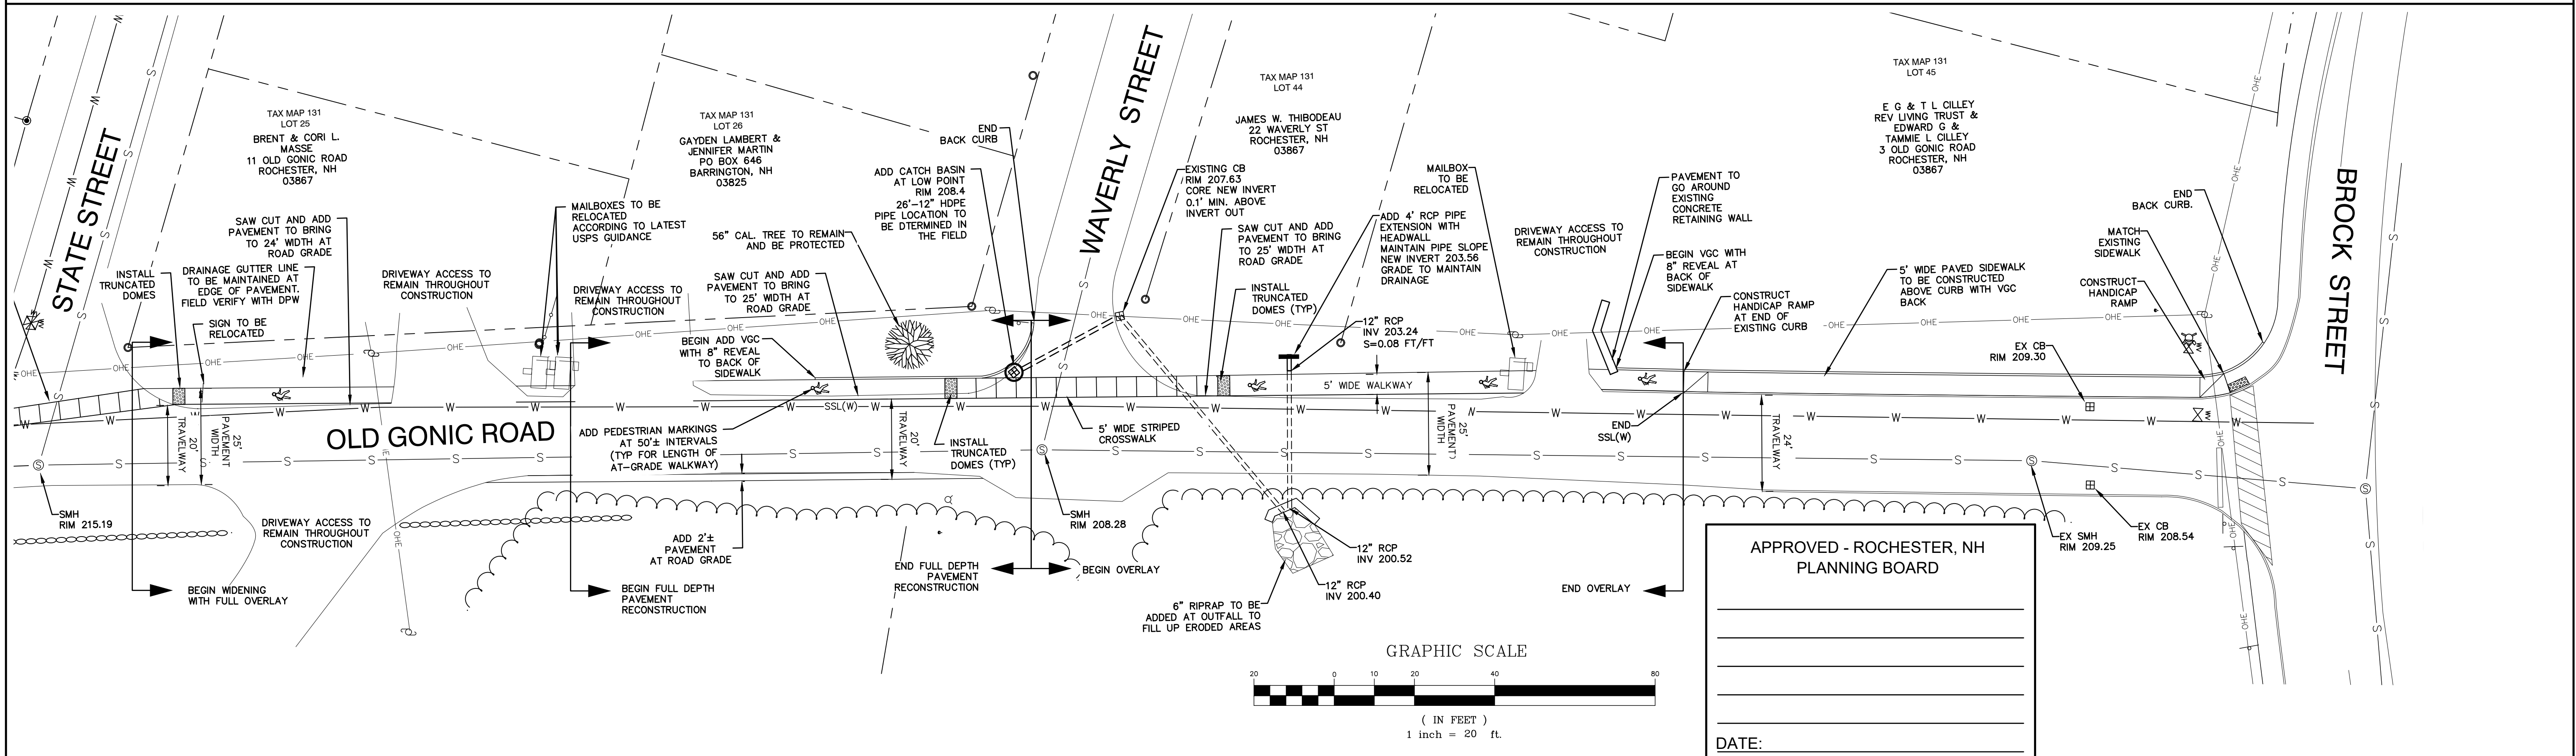


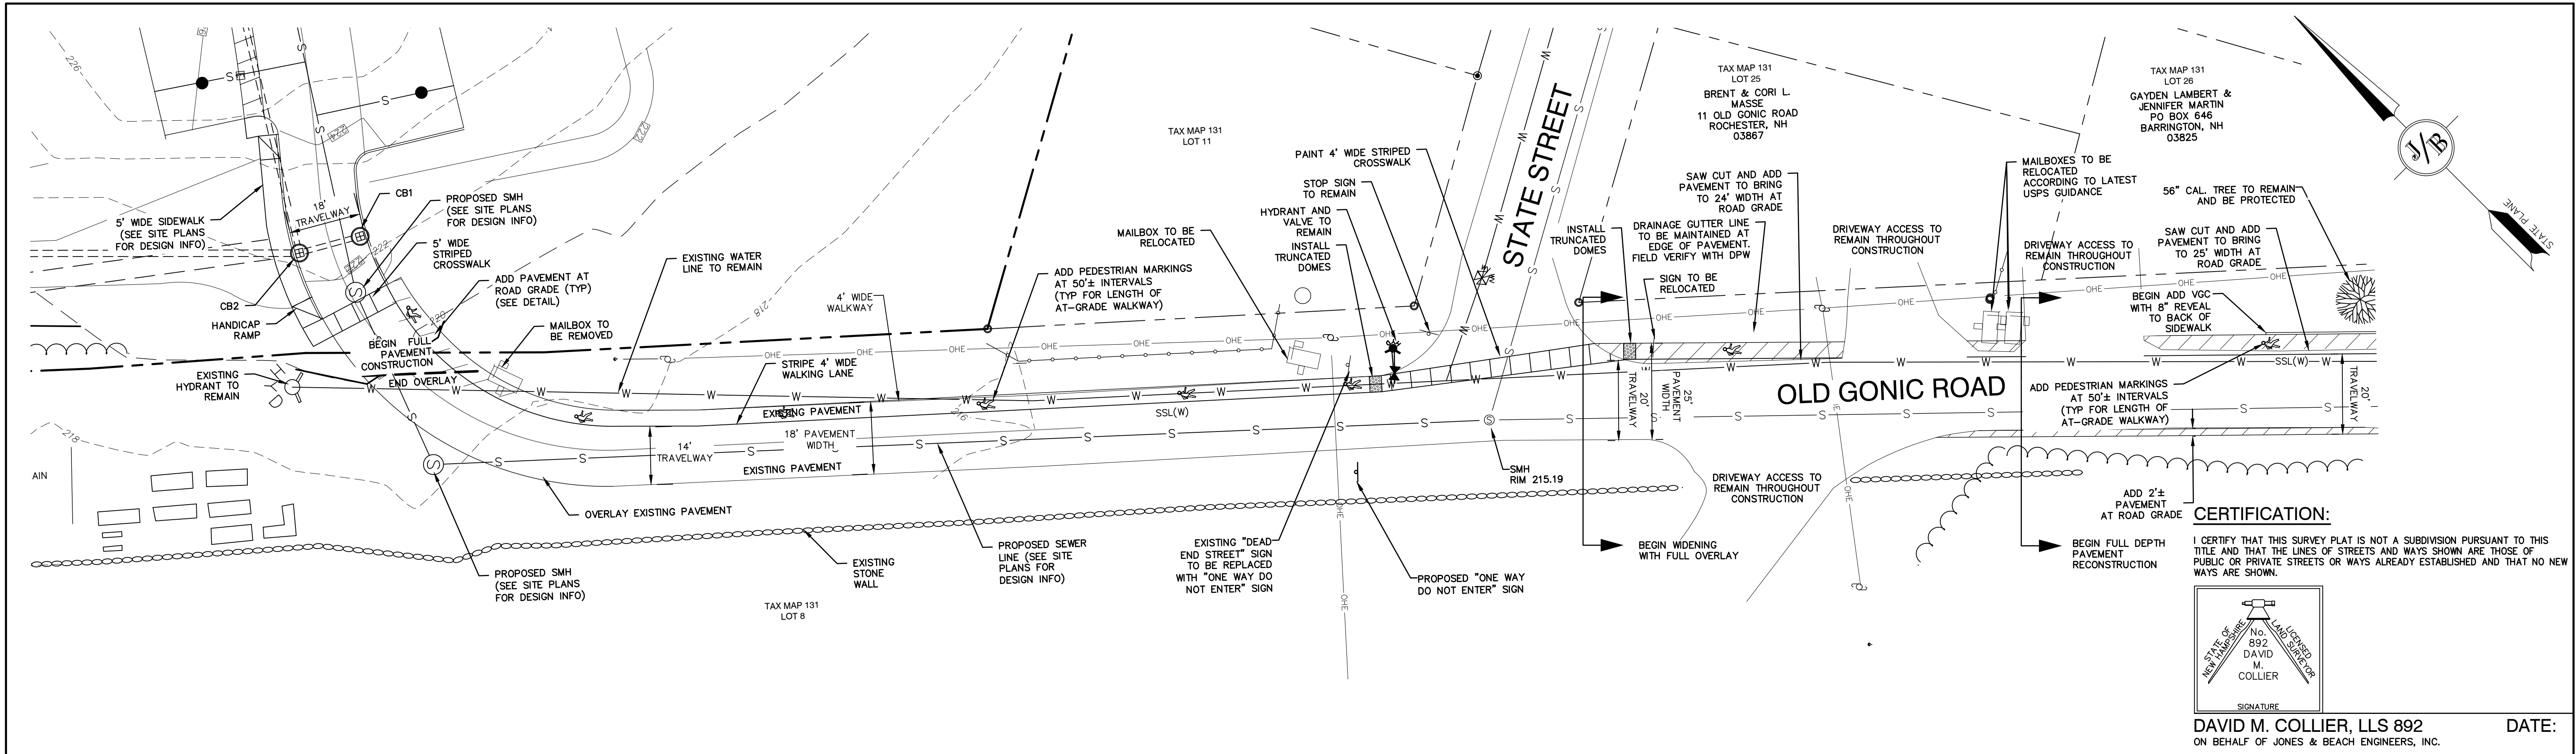

Design: JAC	Draft: LAZ	Date: 04/29/21
Checked: JAC	Scale: AS NOTED	Project No.: 21090
Drawing Name: 21090-PLAN.dwg		
THIS PLAN SHALL NOT BE MODIFIED WITHOUT WRITTEN PERMISSION FROM JONES & BEACH ENGINEERS, INC. (JBE). ANY ALTERATIONS, AUTHORIZED OR OTHERWISE, SHALL BE AT THE USER'S SOLE RISK AND WITHOUT LIABILITY TO JBE.		

18	9/12/23	REVISED PER TOWN COMMENTS	LAZ
17	8/24/23	REVISED PER TOWN COMMENTS	LAZ
16	6/14/23	REVISED OFFSITE PLANS	LAZ
15	5/23/23	REVISED PER CONDITIONS OF APPROVAL	LAZ
14	12/5/22	REVISED PER TRG COMMENTS	LAZ
REV.	DATE	REVISION	BY

J/B

Jones & Beach Engineers, Inc.

Designed and Produced in NH

85 Portsmouth Ave.
PO Box 219
Stratham, NH 03885

Civil Engineering Services








603-772-4746
FAX: 603-772-0227
E-MAIL: JBE@JONESANDBEACH.COM

Plan Name:	OLD GONIC ROAD SIDEWALK DETAIL PLAN TAX MAP 131, LOT 10
Project:	BAYBERRY COMMONS 19 OLD GONIC ROAD, ROCHESTER, NH
Owner of Record:	LEO P. LACOUTURE REV. TRUST & WILLIAM B. LACOUTURE 19 OLD GONIC RD., ROCHESTER, NH 03867 BK 4093 PG 148

DRAWING No.

OFF7

SHEET 42 OF 54
JBE PROJECT NO. 21090

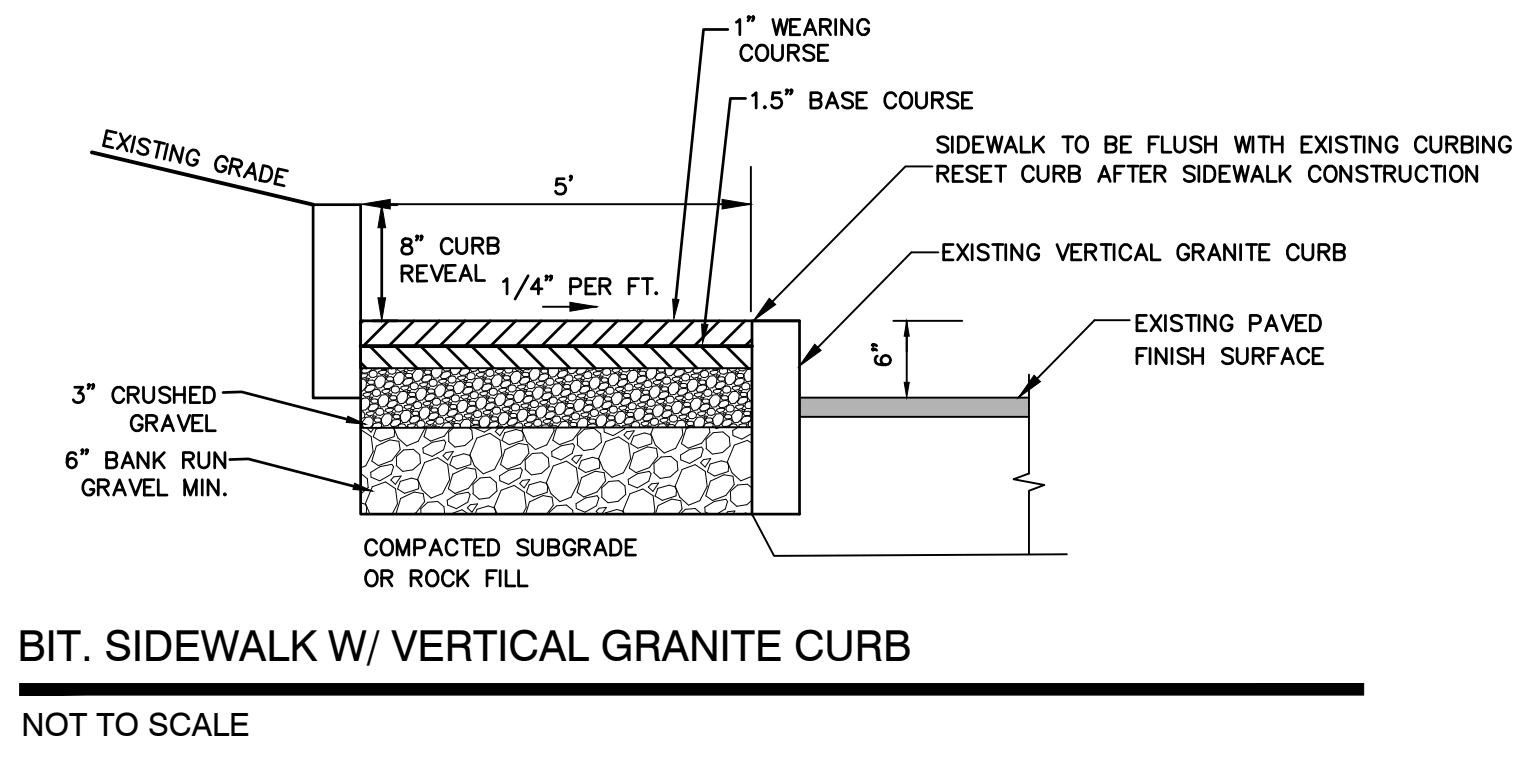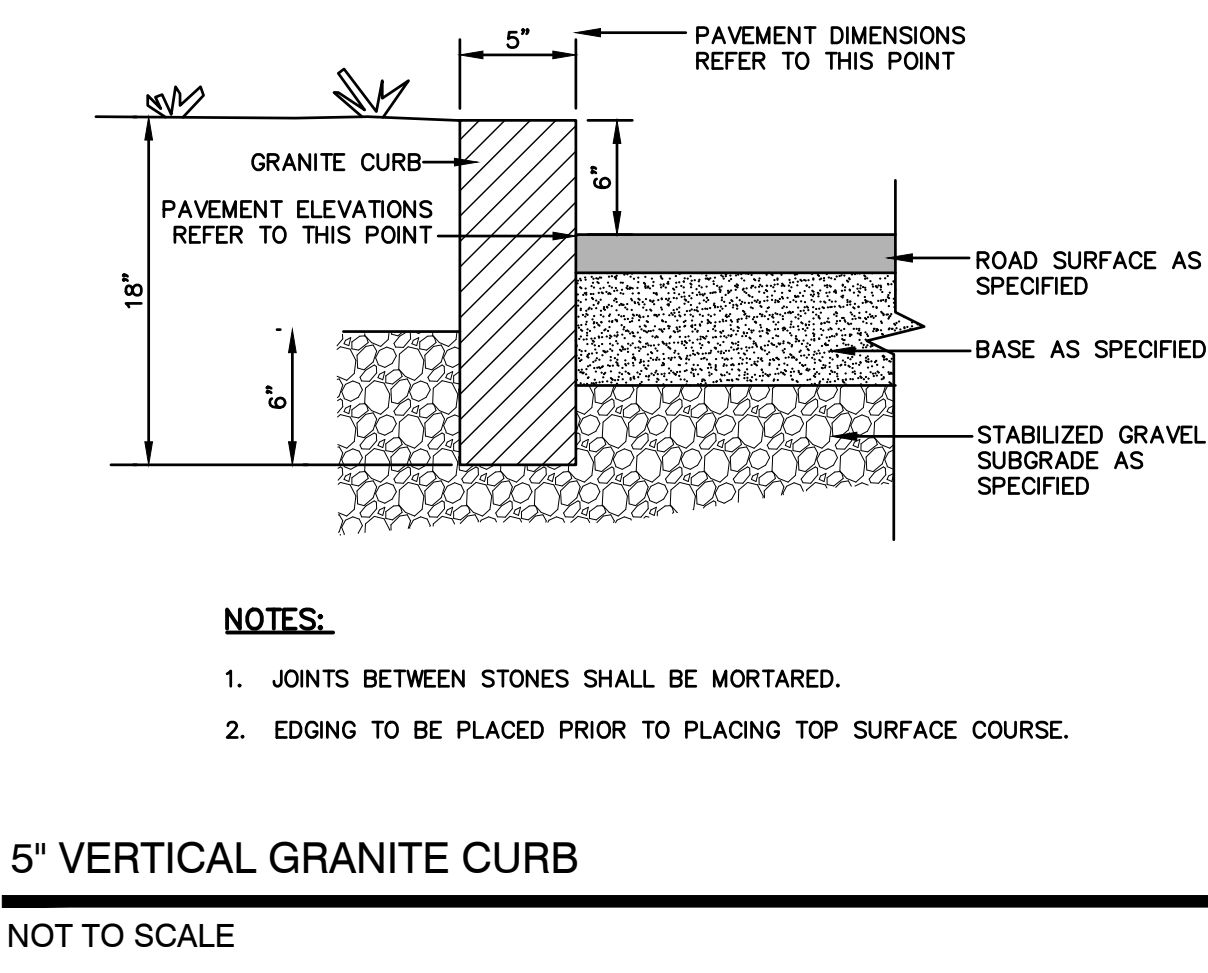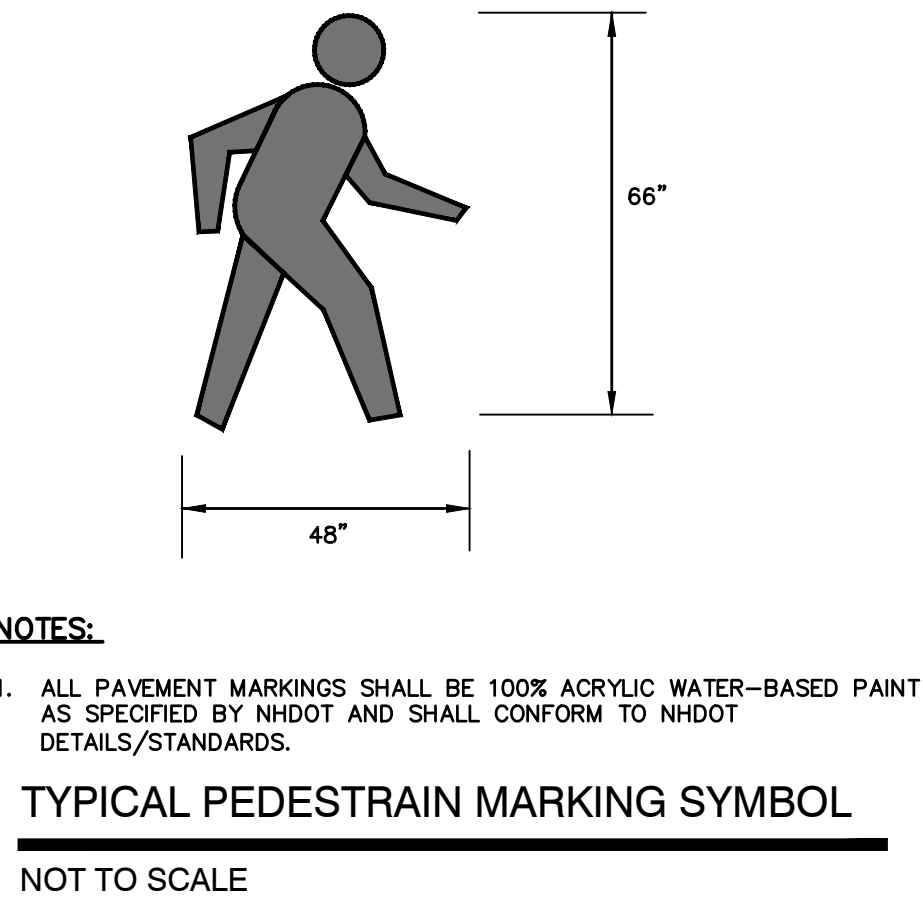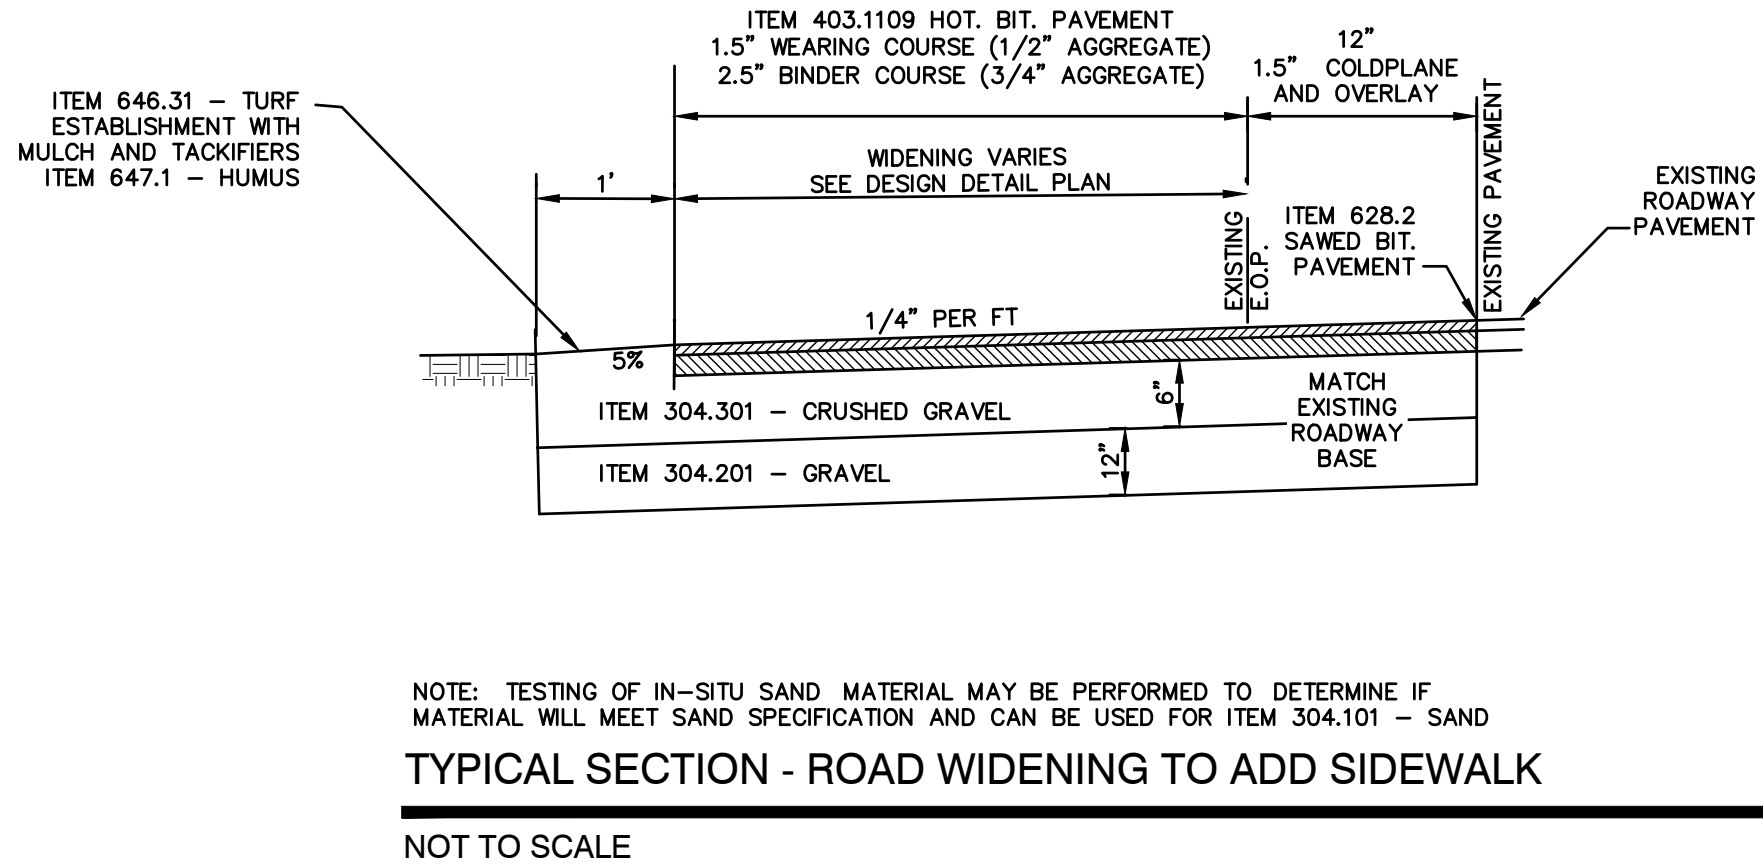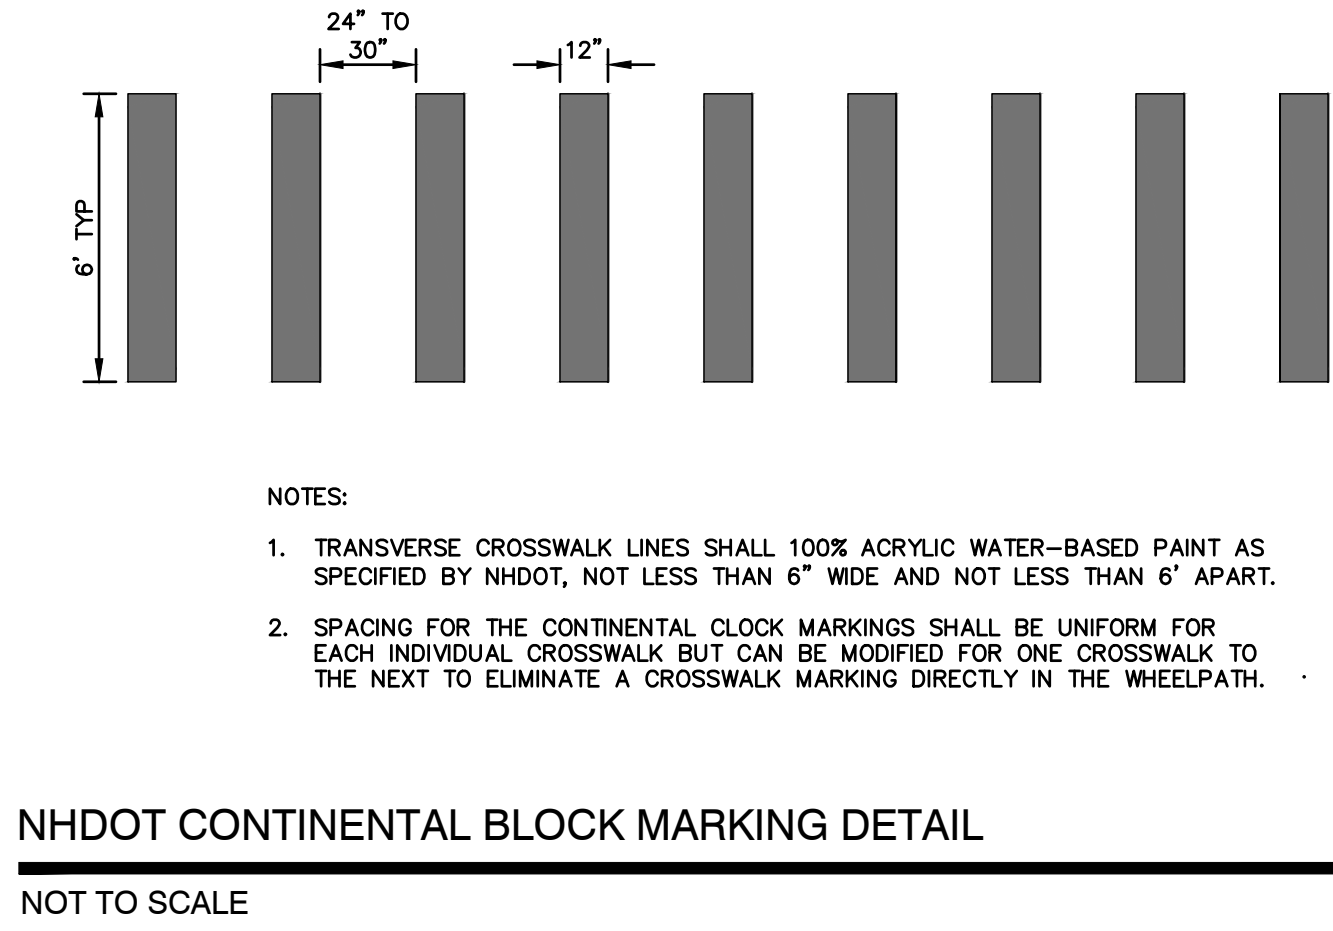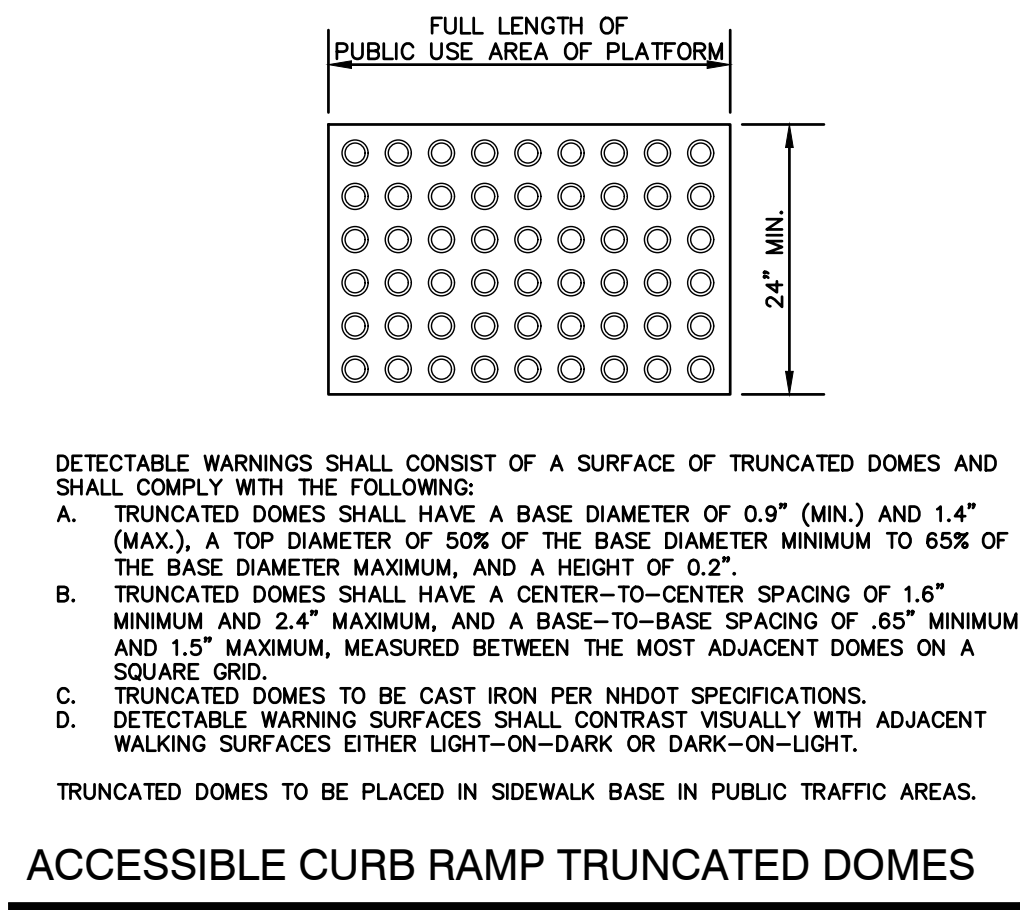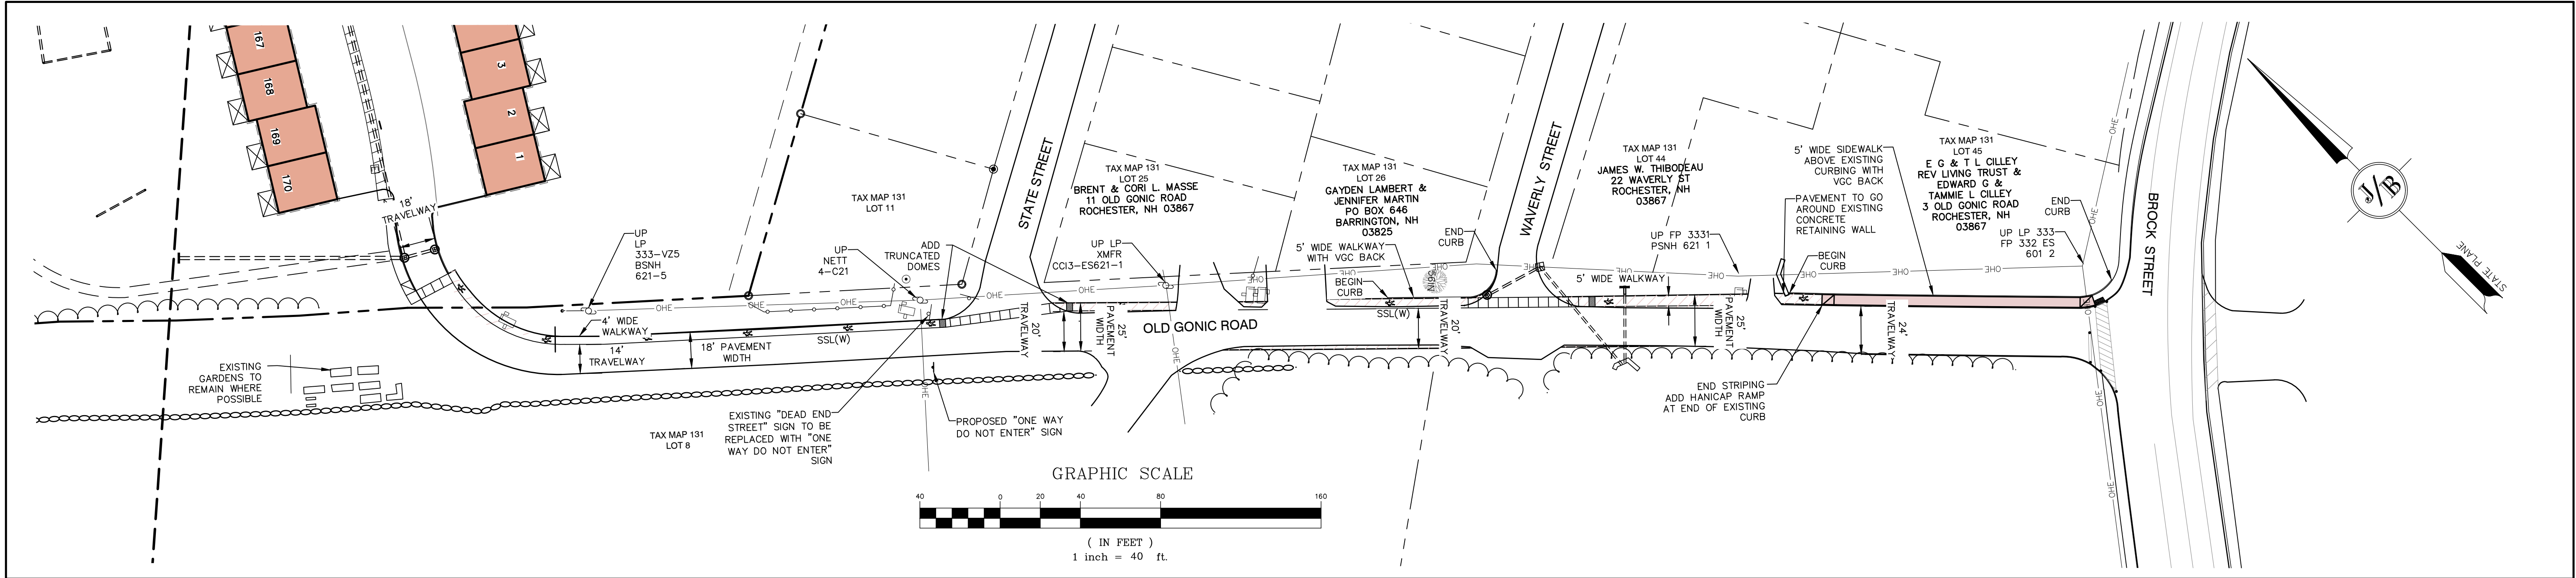

Design: JAC	Draft: LAZ	Date: 04/29/21
Checked: JAC	Scale: AS NOTED	Project No.: 21090
Drawing Name: 21090-PLAN.dwg		
THIS PLAN SHALL NOT BE MODIFIED WITHOUT WRITTEN PERMISSION FROM JONES & BEACH ENGINEERS, INC. (JBE). ANY ALTERATIONS, AUTHORIZED OR OTHERWISE, SHALL BE AT THE USER'S SOLE RISK AND WITHOUT LIABILITY TO JBE.		

18	9/12/23	REVISED PER TOWN COMMENTS	LAZ
17	8/24/23	REVISED PER TOWN COMMENTS	LAZ
16	6/14/23	REVISED OFFSITE PLANS	LAZ
15	5/23/23	REVISED PER CONDITIONS OF APPROVAL	LAZ
14	12/5/22	REVISED PER TRG COMMENTS	LAZ
REV.	DATE	REVISION	BY

J/B

Jones & Beach Engineers, Inc.

Designed and Produced in NH

85 Portsmouth Ave.
PO Box 219
Stratham, NH 03885

Civil Engineering Services

603-772-4746
FAX: 603-772-0227
E-MAIL: JBE@JONESANDBEACH.COM

Plan Name:	OLD GONIC ROAD SIDEWALK PLAN
Project:	BAYBERRY COMMONS 19 OLD GONIC ROAD, ROCHESTER, NH
Owner of Record:	LEO P. LACOUTURE REV. TRUST & WILLIAM B. LACOUTURE 19 OLD GONIC RD., ROCHESTER, NH 03867 BK 4093 PG 148

DRAWING No.

OFF8

SHEET 43 OF 55
JBE PROJECT NO. 21090