






04/15/04

- LEGEND**
- 1. CENTER POINT OF CIRCULAR CURVE
  - 2. END OF CURVE
  - 3. BEGINNING OF CURVE
  - 4. POINT OF TANGENCY
  - 5. POINT OF INTERSECTION
  - 6. POINT OF BEGINNING OF GRADE
  - 7. POINT OF END OF GRADE
  - 8. POINT OF VERTICAL CURVE
  - 9. POINT OF GRADE INTERSECTION
  - 10. POINT OF GRADE CHANGE
  - 11. POINT OF GRADE INTERSECTION
  - 12. POINT OF GRADE INTERSECTION
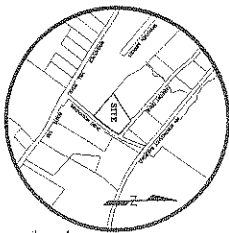


SCALE: 1"=1000'

TITLE: NORWAY PLAINS ASSOCIATES, INC.  
 PLAN NO. C-8340  
 SHEET NO. D-444  
 DATE: 10/27/04

# NORWAY PLAINS ASSOCIATES, INC.

242 / 4

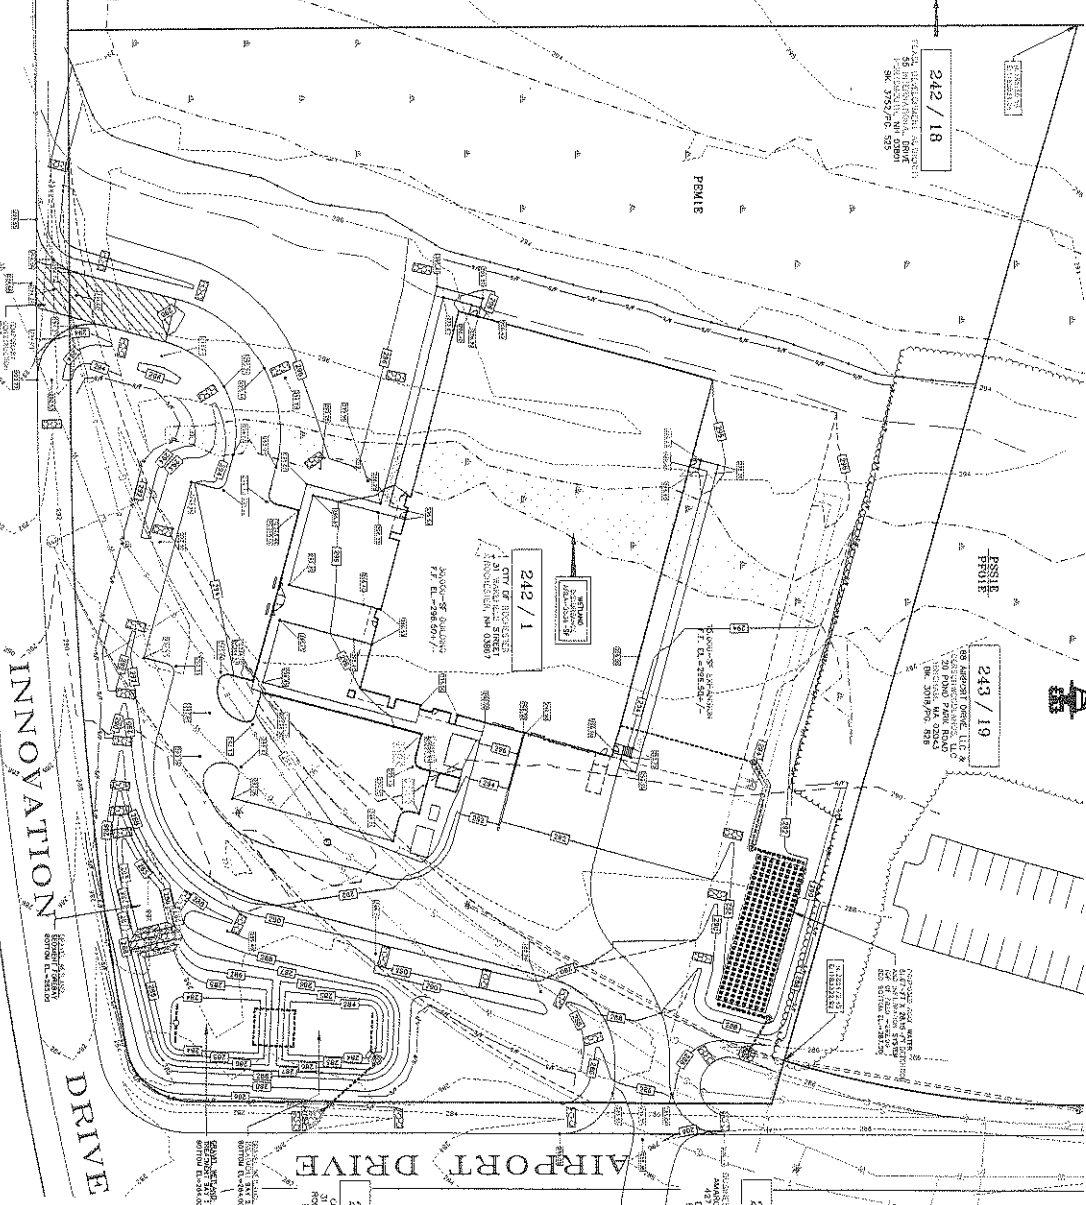


EROSION CONTROL PLAN  
 AIRPORT DRIVE  
 ROCHESTER, NH  
 STRAFFORD COUNTY  
 FOR  
 SAKUNTALA, LLC

JULY 2012

GRAPHIC SCALE  
 1"=50 FT.  
 REVISION DATE

SHEET C-4

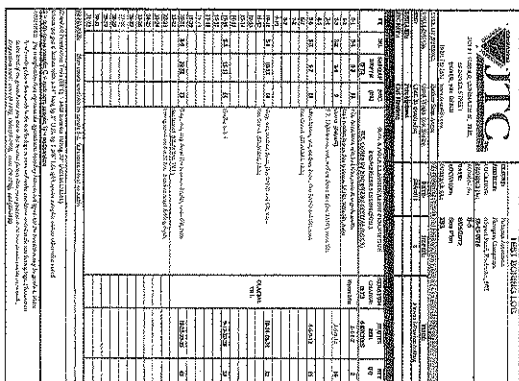


[illegible][illegible]


SITE SPECIFIC SOILS  
MAPPING TEST PITS  
AND BORING LOGS  
AIRPORT DRIVE  
ROCHESTER, NH  
STRAFFORD COUNTY  
for  
SAKUNTALA, LLC

GRAPHIC SCALE  
JULY 2012  
(IN FEET)  
1 INCH = 30 FT  
REVISION DATE  
SHEET C-1

**SHEET C-1**

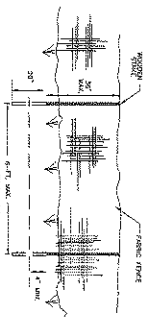


## PROFILE

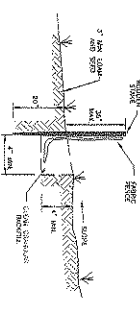


CROSS-SECTION

100 101 102 1

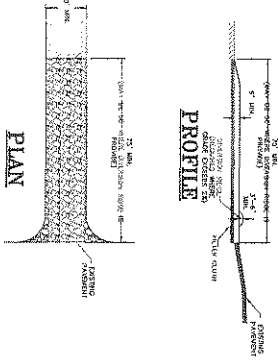

## PROFILE

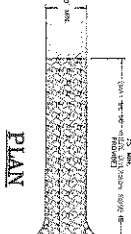


PLAIN

[illegible]

TEMPORARY CONSTRUCTION EXIT

NOT TO SCALE

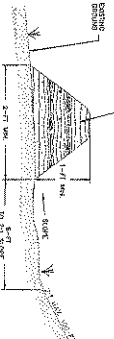

EROSION CONTROL MIX BERM  
CROSS-SECTION

[illegible]

SILTATION CONTROL FENCE DETAIL.

NOT TO SCALE

|          |            |           |       |
|----------|------------|-----------|-------|
| FILE NO. | 104        | DRAWN BY: | RRL   |
| PLAN NO. | C-2630     | CHK'D BY: | RRL   |
| P.B. NO. | ###        | SCR'D NO. | D-### |
| DOC. NO. | 12079/SP-1 |           |       |

## SOIL STOCKPILE PRACTICES:

[illegible]

## **DUST CONTROL PRACTICES**

RECEIVED  
U.S. DEPARTMENT OF JUSTICE  
FEDERAL BUREAU OF INVESTIGATION  
WASHINGTON, D.C. 20535  
JAN 10 1964

# CONSTRUCTION PHASING

[illegible]

# WINTER STABILIZATION & CONSTRUCTION PRACTICES









[illegible]

PROJECT SPECIFIC  
CONSTRUCTION PHASING:

1. **THE PROSECUTION'S CASE.** *State v. Williams*, 1997 WL 1000000 (S.D. Cal. 1997). The prosecution's case is based on the fact that the defendant, Williams, was found in possession of a large quantity of marijuana. The prosecution argues that Williams was in possession of the marijuana at the time of the search and that he was aware of its presence.
2. **THE DEFENSE'S CASE.** The defense argues that Williams was not in possession of the marijuana at the time of the search. They claim that the marijuana was found in a common area and that Williams was not aware of its presence.
3. **THE COURT'S FINDINGS.** The court found in favor of the defense. It concluded that Williams was not in possession of the marijuana at the time of the search.
4. **THE COURT'S REASONING.** The court reasoned that the prosecution failed to prove its case beyond a reasonable doubt. It found that the evidence was circumstantial and that there was a reasonable doubt as to Williams' guilt.
5. **THE COURT'S CONCLUSION.** The court concluded that Williams was not guilty of the crime charged and that he should be acquitted.

## EROSION CONTROL DETAILS

AIRPORT DRIVE  
ROCHESTER, NH  
STRAFFORD COUNTY  
FOR  
SAKUNTALA, LLC

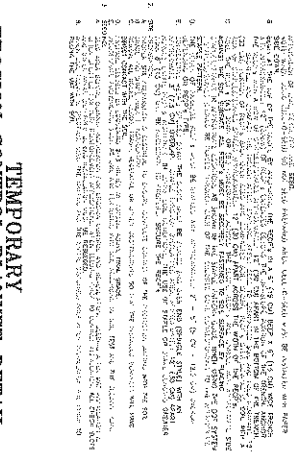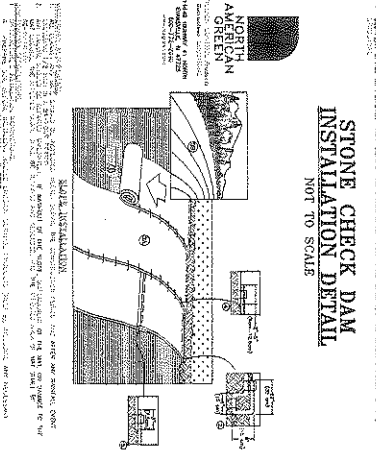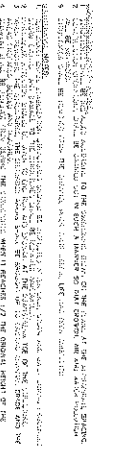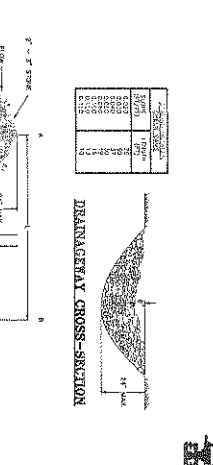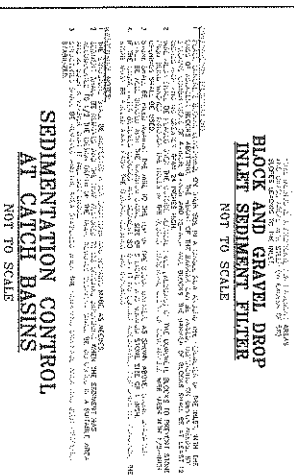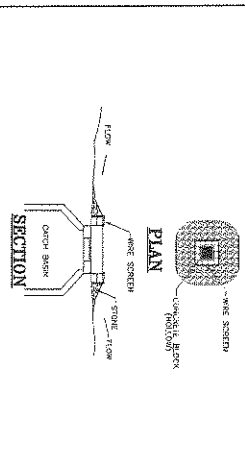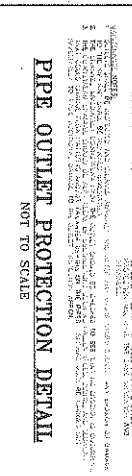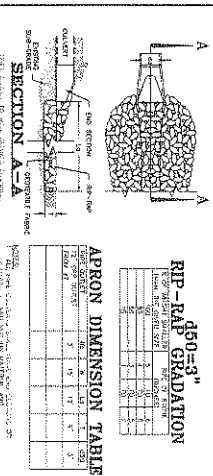

TEMPORARY VEGETATION:

PERMANENT VEGETATION:

| VEGETATION TYPE       | SEEDING RATE (lb/acre) | PLANTING RATE (plants/acre) | EST. COST (\$/acre) |
|-----------------------|------------------------|-----------------------------|---------------------|
| 1. BERMUDAGRASS       | 10.0                   | 1000                        | 1.00                |
| 2. CRABGRASS          | 10.0                   | 1000                        | 1.00                |
| 3. FESCUE             | 10.0                   | 1000                        | 1.00                |
| 4. KYBLUEGRASS        | 10.0                   | 1000                        | 1.00                |
| 5. PERENNIAL RYEGRASS | 10.0                   | 1000                        | 1.00                |
| 6. TALL FESCUE        | 10.0                   | 1000                        | 1.00                |
| 7. TIMOTHY            | 10.0                   | 1000                        | 1.00                |
| 8. WHEATGRASS         | 10.0                   | 1000                        | 1.00                |
| 9. YORBARK            | 10.0                   | 1000                        | 1.00                |
| 10. OTHER             | 10.0                   | 1000                        | 1.00                |

TEMPORARY VEGETATION SEEDING RECOMMENDATIONS

| VEGETATION TYPE       | SEEDING RATE (lb/acre) | PLANTING RATE (plants/acre) | EST. COST (\$/acre) |
|-----------------------|------------------------|-----------------------------|---------------------|
| 1. BERMUDAGRASS       | 10.0                   | 1000                        | 1.00                |
| 2. CRABGRASS          | 10.0                   | 1000                        | 1.00                |
| 3. FESCUE             | 10.0                   | 1000                        | 1.00                |
| 4. KYBLUEGRASS        | 10.0                   | 1000                        | 1.00                |
| 5. PERENNIAL RYEGRASS | 10.0                   | 1000                        | 1.00                |
| 6. TALL FESCUE        | 10.0                   | 1000                        | 1.00                |
| 7. TIMOTHY            | 10.0                   | 1000                        | 1.00                |
| 8. WHEATGRASS         | 10.0                   | 1000                        | 1.00                |
| 9. YORBARK            | 10.0                   | 1000                        | 1.00                |
| 10. OTHER             | 10.0                   | 1000                        | 1.00                |

EROSION CONTROL DETAILS


PERMANENT VEGETATION SEEDING RECOMMENDATIONS

EL. = 296.504




242 / 4

CITY OF ROCHESTER  
300 ELM STREET  
ROCHESTER, NH 05601  
BK. 3963 PGS. 25

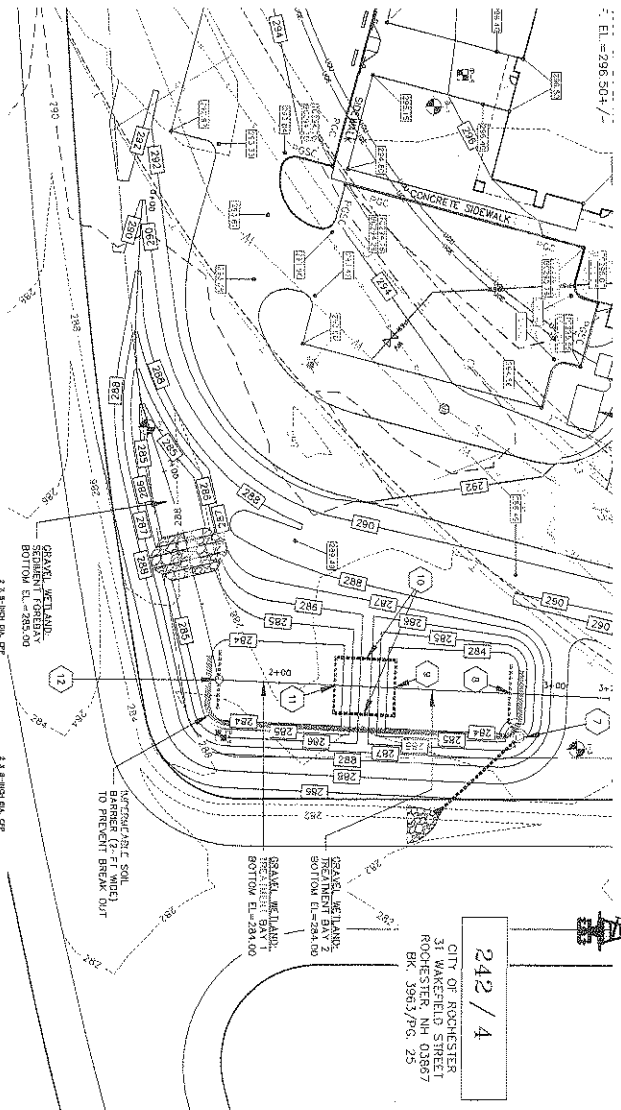

### SEDIMENT STAFF GAUGE DETAIL

NOT TO SCALE

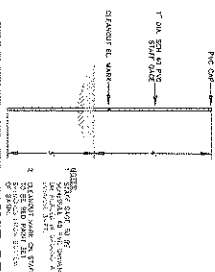


### SEDIMENT FOREBAY:

1. FOREBAY SHALL BE DESIGNED TO PROVIDE ADEQUATE SEDIMENTATION OF THE FLOWING WATER.
2. FOREBAY SHALL BE DESIGNED TO PROVIDE ADEQUATE SEDIMENTATION OF THE FLOWING WATER.
3. FOREBAY SHALL BE DESIGNED TO PROVIDE ADEQUATE SEDIMENTATION OF THE FLOWING WATER.

### GRAVEL WETLAND:


1. GRAVEL WETLAND SHALL BE DESIGNED TO PROVIDE ADEQUATE SEDIMENTATION OF THE FLOWING WATER.
2. GRAVEL WETLAND SHALL BE DESIGNED TO PROVIDE ADEQUATE SEDIMENTATION OF THE FLOWING WATER.
3. GRAVEL WETLAND SHALL BE DESIGNED TO PROVIDE ADEQUATE SEDIMENTATION OF THE FLOWING WATER.

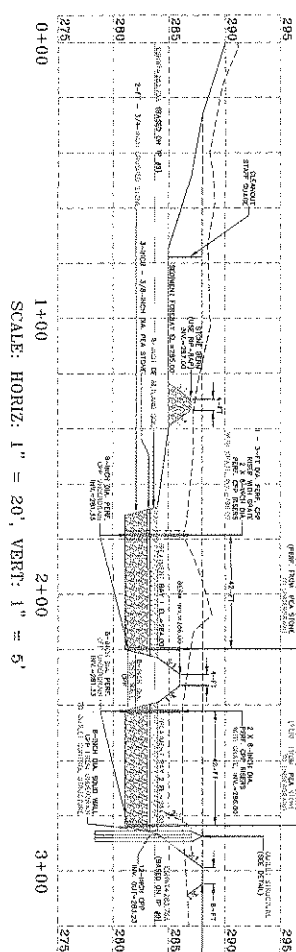

SCALE: HORIZ. 1" = 20', VERT. 1" = 5'


### GRAVEL WETLAND MATERIALS CROSS-SECTION

NOT TO SCALE

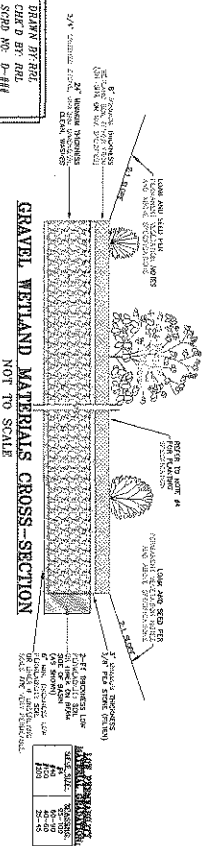


### GRAVEL WETLAND OFFICE SCHEMATIC

NOT TO SCALE

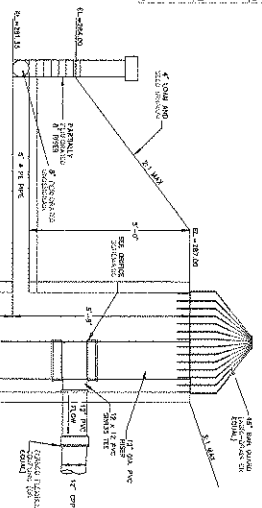

### GRAVEL WETLANDS OUTLET STRUCTURE DETAIL


NOT TO SCALE

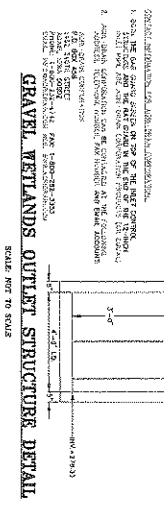

GRAVEL WETLANDS  
DETAILS  
AIRPORT DRIVE  
ROCHESTER, NH  
STRAFFORD COUNTY  
FOR  
SAKUNTALA, LLC

JULY 2012  
GRAPHIC SCALE  
1" = 20 FT.  
REVISION DATE


SHEET C-9

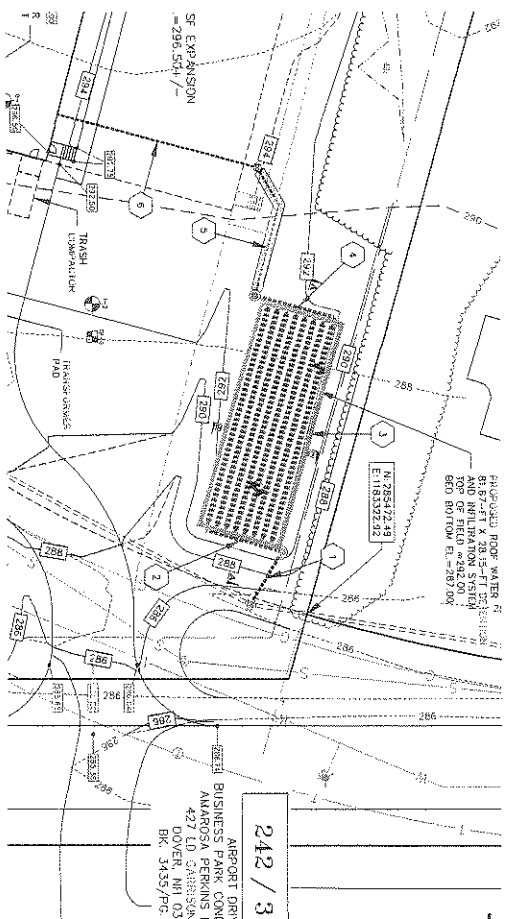


DETENTION & INFILTRATION SYSTEM PLAN  
1" = 20'

**IMPERVIOUS FILL MATERIAL GRADATION:**

| SIEVE SIZE | % PASSING |
|------------|-----------|
| #4         | 95-100    |
| #10        | 40-60     |
| #20        | 25-45     |

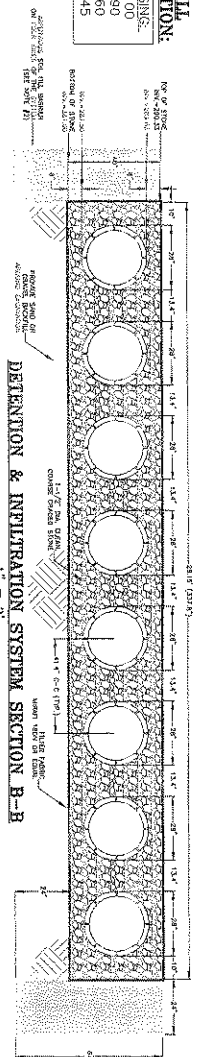

DETENTION & INFILTRATION SYSTEM SECTION A-A  
1" = 2'

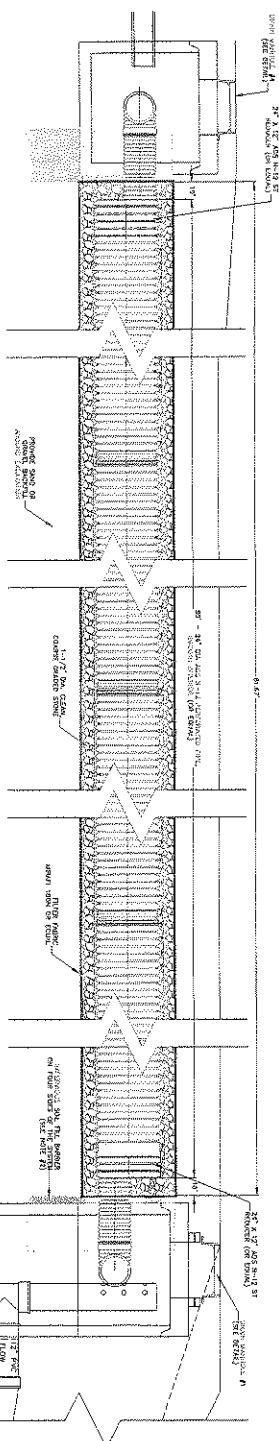

DETENTION & INFILTRATION SYSTEM SECTION B-B  
1" = 2'

DRAIN MANHOLE #1  
SCALE: 1" = 2'

DMH #1 OUTLET TREE  
SCALE: 1" = 2'

PRE-CAST REINFORCED CONCRETE SLAB COVER  
NOT TO SCALE

DRAIN MANHOLE #4  
SCALE: 1" = 2'

**DRAINAGE STRUCTURES & INFILTRATION SYSTEM DETAILS**  
AIRPORT DRIVE  
ROCHESTER, NH  
STRAFFORD COUNTY  
SAKUNTALA, LLC

FILE NO. 04  
PLAN NO. C-2830  
DATE: 08/11/11  
BY: JH  
CHECKED: JH  
APPROVED: JH


NORWAY PLAINS ASSOCIATES, INC.

SHEET C-10






SEE SHEET NO. 100 - 100 - 100

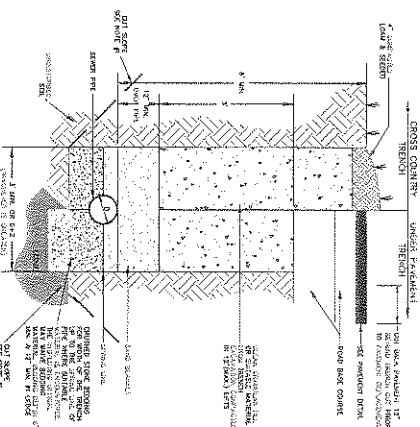


NOTES:  
1. SEE SHEET NO. 100 - 100 - 100 FOR TRENCH WALL DETAIL.  
2. SEE SHEET NO. 100 - 100 - 100 FOR MANHOLE DETAIL.  
3. SEE SHEET NO. 100 - 100 - 100 FOR BEDDING DETAIL.  
4. SEE SHEET NO. 100 - 100 - 100 FOR TRENCH WALL DETAIL.  
5. SEE SHEET NO. 100 - 100 - 100 FOR MANHOLE DETAIL.  
6. SEE SHEET NO. 100 - 100 - 100 FOR BEDDING DETAIL.

### SEWER PIPE TRENCH INSTALLATION DETAIL NOT TO SCALE

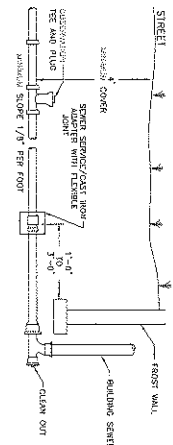


### BUILDING SEWER SERVICE DETAIL NOT TO SCALE

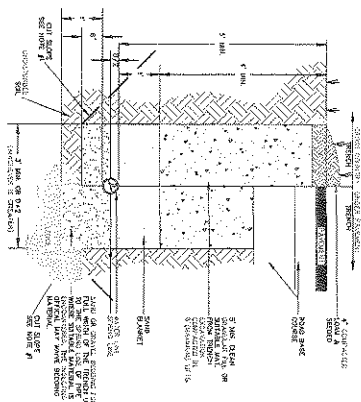


NOTES:  
1. SEE SHEET NO. 100 - 100 - 100 FOR TRENCH WALL DETAIL.  
2. SEE SHEET NO. 100 - 100 - 100 FOR MANHOLE DETAIL.  
3. SEE SHEET NO. 100 - 100 - 100 FOR BEDDING DETAIL.  
4. SEE SHEET NO. 100 - 100 - 100 FOR TRENCH WALL DETAIL.  
5. SEE SHEET NO. 100 - 100 - 100 FOR MANHOLE DETAIL.  
6. SEE SHEET NO. 100 - 100 - 100 FOR BEDDING DETAIL.


### WATER PIPE TRENCH INSTALLATION DETAIL NOT TO SCALE

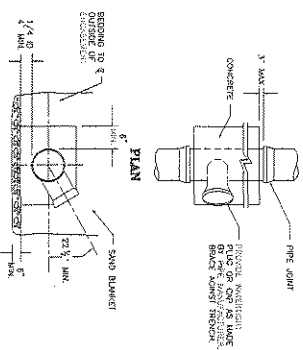


### CONCRETE FULL ENCASEMENT NOT TO SCALE

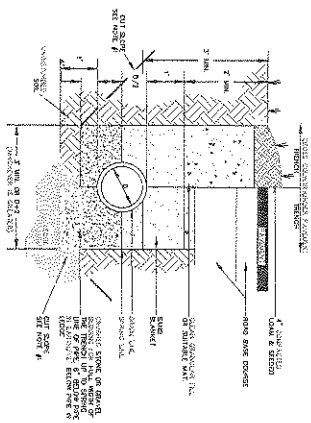

### DRAINAGE PIPE TRENCH INSTALLATION DETAIL NOT TO SCALE

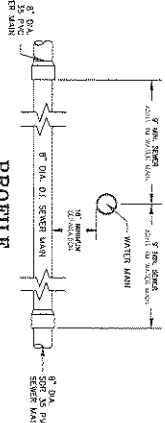


### PROFILE

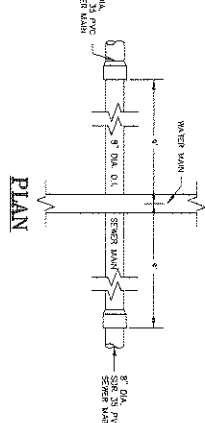

### PLAN

### WATER MAIN/SEWER MAIN CROSSING DETAIL NOT TO SCALE

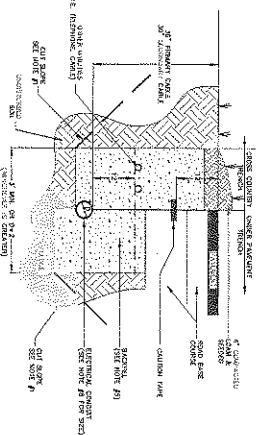

### ELECTRICAL & UNDERGROUND UTILITY TRENCH INSTALLATION DETAIL NOT TO SCALE

NOTES:  
1. SEE SHEET NO. 100 - 100 - 100 FOR TRENCH WALL DETAIL.  
2. SEE SHEET NO. 100 - 100 - 100 FOR MANHOLE DETAIL.  
3. SEE SHEET NO. 100 - 100 - 100 FOR BEDDING DETAIL.  
4. SEE SHEET NO. 100 - 100 - 100 FOR TRENCH WALL DETAIL.  
5. SEE SHEET NO. 100 - 100 - 100 FOR MANHOLE DETAIL.  
6. SEE SHEET NO. 100 - 100 - 100 FOR BEDDING DETAIL.

UTILITIES DETAILS  
AIRPORT DRIVE  
ROCHESTER, NH  
STRAFFORD COUNTY  
SAKUNTALA, LLC

JULY 2012  
SCALES: AS SHOWN  
REVISION DATE


SHEET C-11

NORWAY PLAINS ASSOCIATES, INC.




### TYPICAL AT NON BRIDLED VALVE

NOT TO SCALE

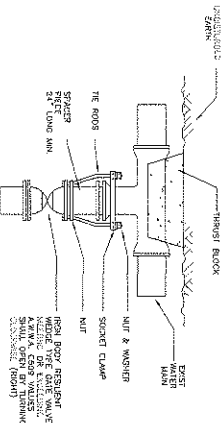


### TYPICAL VALVE CONNECTION

NOT TO SCALE

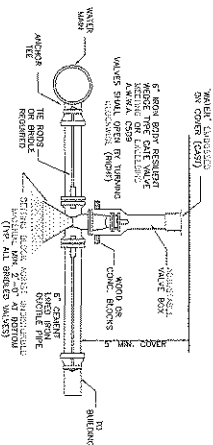

### TYPICAL FIRE SERVICE CONNECTION


NOT TO SCALE

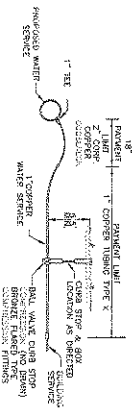

### TYPICAL SERVICE CONNECTION

NOT TO SCALE




FILE NO. 164  
PLAN NO. C-2630  
SHEET NO. 1007/2-1

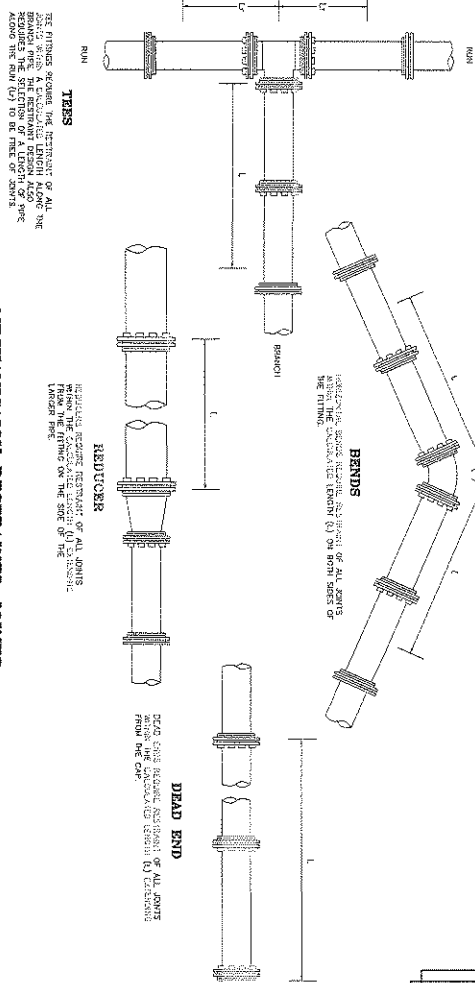


















### MECHANICALLY RESTRAINED JOINTS

NOT TO SCALE

|  |  | SIZES                |  |  DEAD END             | |
|---|
|  |  | 11 1/4"              |  |  |  | 12"                  |  |  |  | 14"                  |  |  |  | 16"                  | |
|  |  | WGT. PER FOOT (LBS.) |  |  |  | WGT. PER FOOT (KGS.) |  |  |  | WGT. PER FOOT (LBS.) |  |  |  |  |  |  |  |

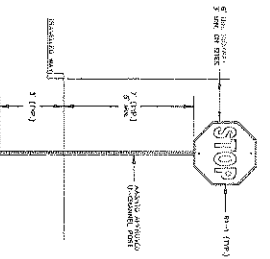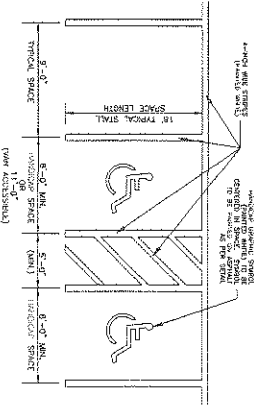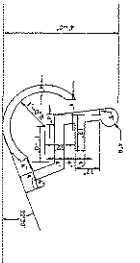

| ITEM NO. | SPOT SIZE |       | TEXT | NO. OF COPIES |
|----------|-----------|-------|------|---------------|
|          | HEIGHT    | WIDTH |      |               |
| R1-1     | 24"       | 24"   |      | 2             |
| R2-8a    | 18"       | 12"   |      | 2             |
| R2-8b    | 6"        | 12"   |      | 1             |

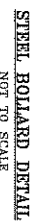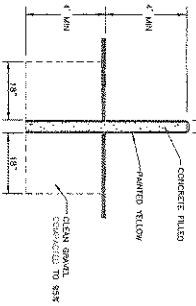 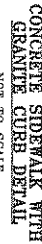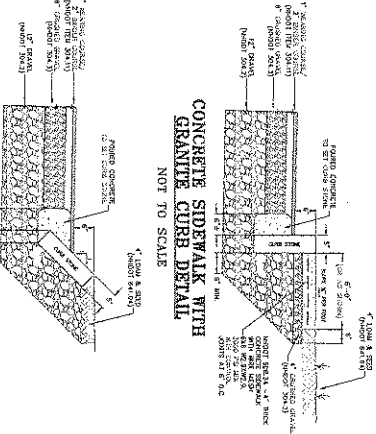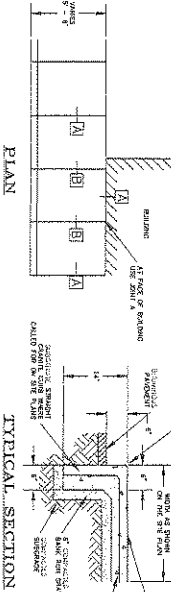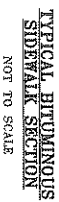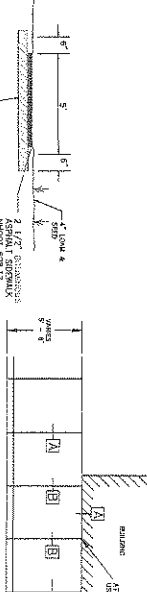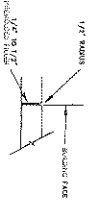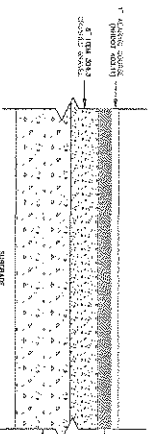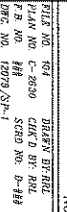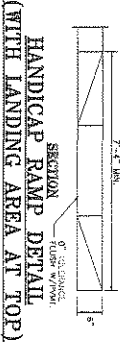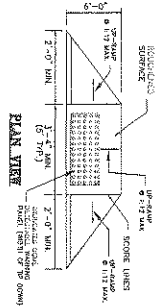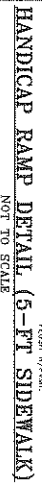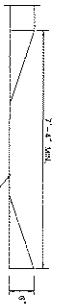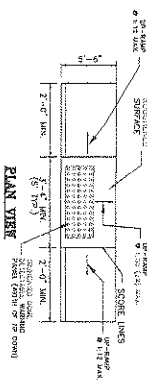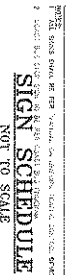

**CONSTRUCTION  
DETAILS**  
AIRPORT DRIVE  
ROCHESTER, NH  
STRAFFORD COUNTY  
FOR  
SAKUNTAIA, LLC

JULY 2012  
SCALE: AS SHOWN

[illegible]


| Symbol | Service Name            | Address  | Quantity | Cost/Unit |
|--------|-------------------------|----------|----------|-----------|
|        |                         | Room #   | Sq. Ft.  |           |
| 10     | Adult Male              | Room 101 | 2        | \$10.00   |
| 11     | Adult Female            | Room 101 | 2        | \$10.00   |
| 12     | Infant/Child (under 18) | Room 101 | 2        | \$10.00   |
| 13     | Child (18-24)           | Room 101 | 2        | \$10.00   |
| 14     | Child (25-34)           | Room 101 | 2        | \$10.00   |
| 15     | Child (35-44)           | Room 101 | 2        | \$10.00   |
| 16     | Child (45-54)           | Room 101 | 2        | \$10.00   |
| 17     | Child (55-64)           | Room 101 | 2        | \$10.00   |
| 18     | Child (65-74)           | Room 101 | 2        | \$10.00   |
| 19     | Child (75-84)           | Room 101 | 2        | \$10.00   |
| 20     | Child (85-94)           | Room 101 | 2        | \$10.00   |
| 21     | Child (95-104)          | Room 101 | 2        | \$10.00   |
| 22     | Child (105-114)         | Room 101 | 2        | \$10.00   |
| 23     | Child (115-124)         | Room 101 | 2        | \$10.00   |
| 24     | Child (125-134)         | Room 101 | 2        | \$10.00   |
| 85     | Child (735-744)         | Room 101 | 2        | \$10.00   |
| 86     |                         |          |          |           |

TREE PLANTING DETAIL, JYP.

GRAPHIC SCALE  
1 INCH = 30 FT.  
REVISION DATE  
SHEET L-1

| LUMINAIRE SCHEDULE |      |               |               |
|--------------------|------|---------------|---------------|
| Symbol             | Code | Manufacturer  | Model         |
| A                  | 1    | 100' WATTAGE  | 100' WATTAGE  |
| B                  | 2    | 200' WATTAGE  | 200' WATTAGE  |
| C                  | 3    | 300' WATTAGE  | 300' WATTAGE  |
| D                  | 4    | 400' WATTAGE  | 400' WATTAGE  |
| E                  | 5    | 500' WATTAGE  | 500' WATTAGE  |
| F                  | 6    | 600' WATTAGE  | 600' WATTAGE  |
| G                  | 7    | 700' WATTAGE  | 700' WATTAGE  |
| H                  | 8    | 800' WATTAGE  | 800' WATTAGE  |
| I                  | 9    | 900' WATTAGE  | 900' WATTAGE  |
| J                  | 10   | 1000' WATTAGE | 1000' WATTAGE |

| STATISTICS |      |               |               |
|------------|------|---------------|---------------|
| Symbol     | Code | Manufacturer  | Model         |
| A          | 1    | 100' WATTAGE  | 100' WATTAGE  |
| B          | 2    | 200' WATTAGE  | 200' WATTAGE  |
| C          | 3    | 300' WATTAGE  | 300' WATTAGE  |
| D          | 4    | 400' WATTAGE  | 400' WATTAGE  |
| E          | 5    | 500' WATTAGE  | 500' WATTAGE  |
| F          | 6    | 600' WATTAGE  | 600' WATTAGE  |
| G          | 7    | 700' WATTAGE  | 700' WATTAGE  |
| H          | 8    | 800' WATTAGE  | 800' WATTAGE  |
| I          | 9    | 900' WATTAGE  | 900' WATTAGE  |
| J          | 10   | 1000' WATTAGE | 1000' WATTAGE |

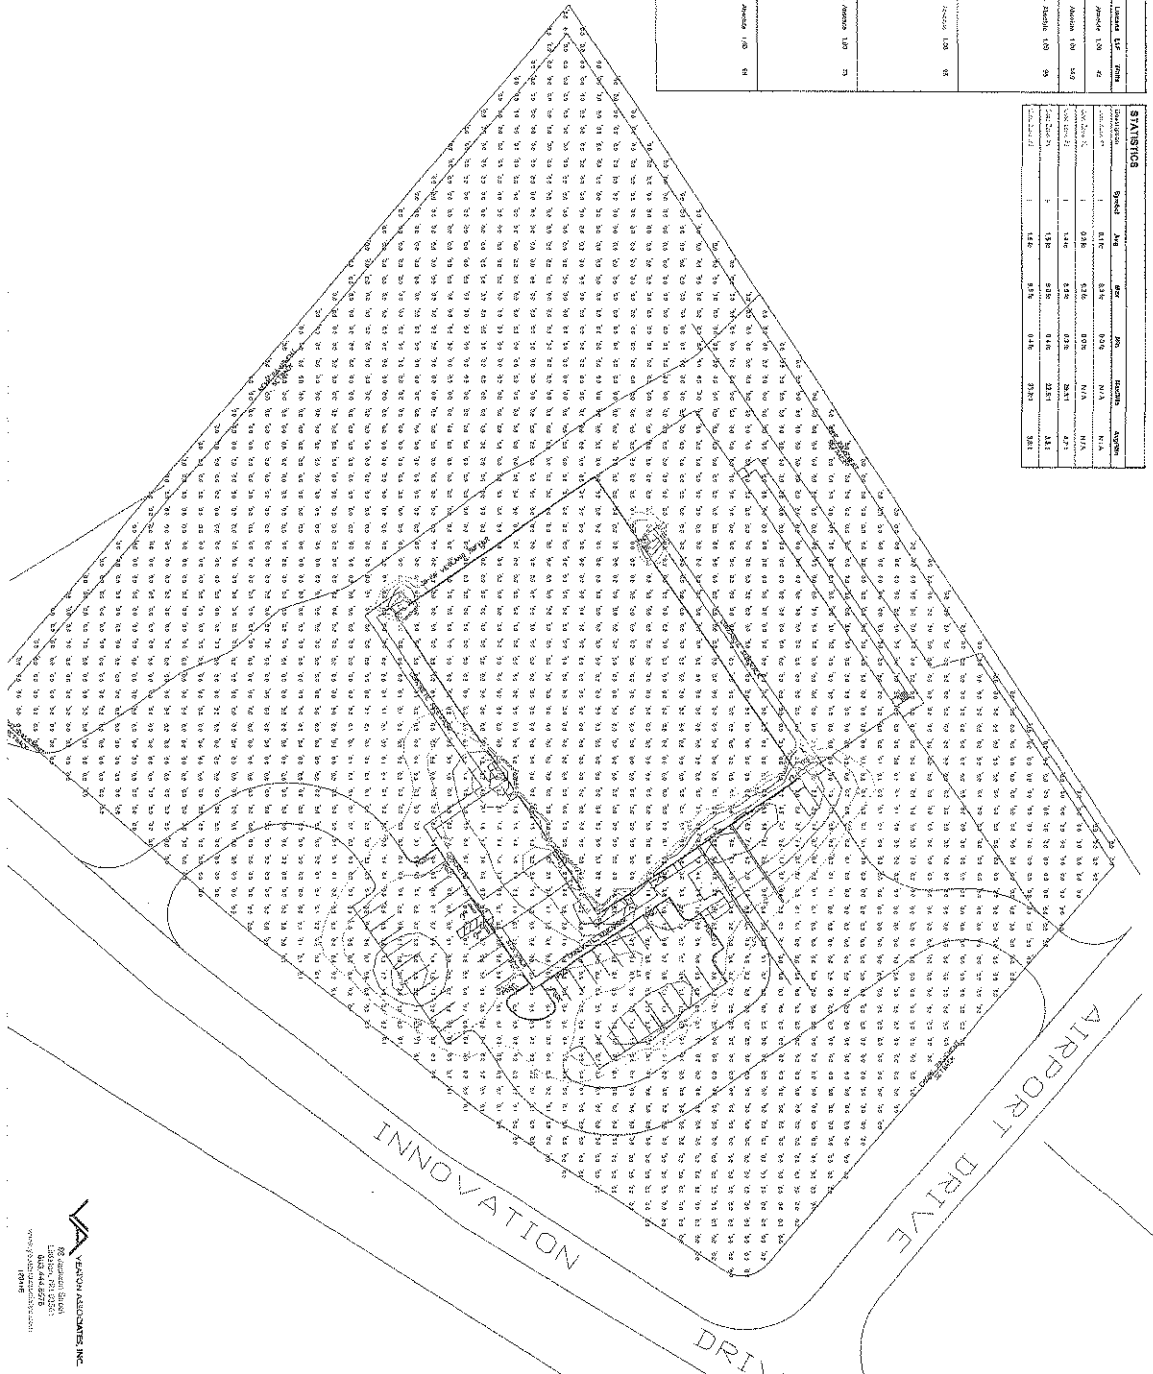


UDELSMAN ASSOCIATES, INC.  
161 FEDERAL HILL ROAD  
ROLLA, NEW HAMPSHIRE 03049  
603-465-0900 FAX 603-465-0901

PROJECT: NEWPORT COMPUTERS  
ROCHESTER, NEW HAMPSHIRE


SUBJECT: SITE PHOTOMETRIC ANALYSIS  
SCALE: AS NOTED DATE: 08/14/12

REVISIONS


| REV. NO. | REVISIONS | DATE |
|----------|-----------|------|
|          |           |      |
|          |           |      |
|          |           |      |
|          |           |      |

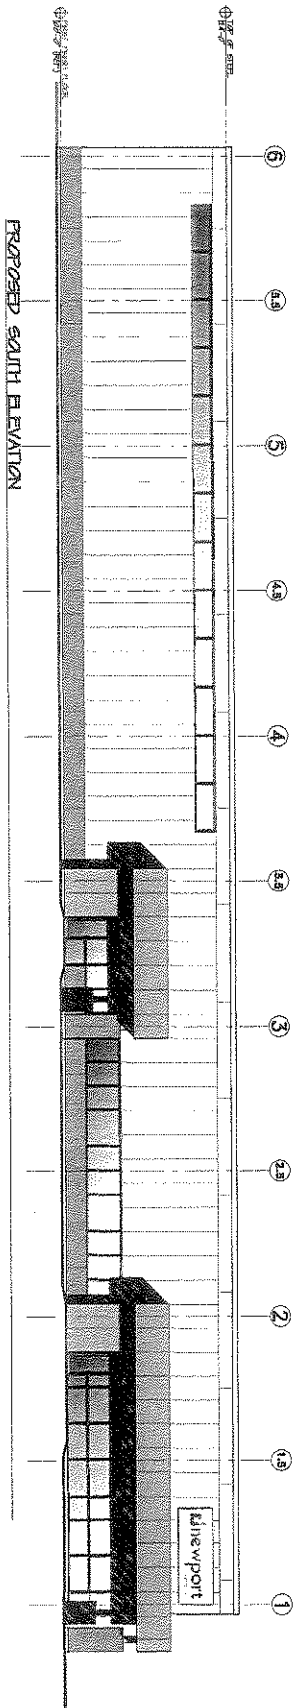


PROPOSED SOUTH ELEVATION

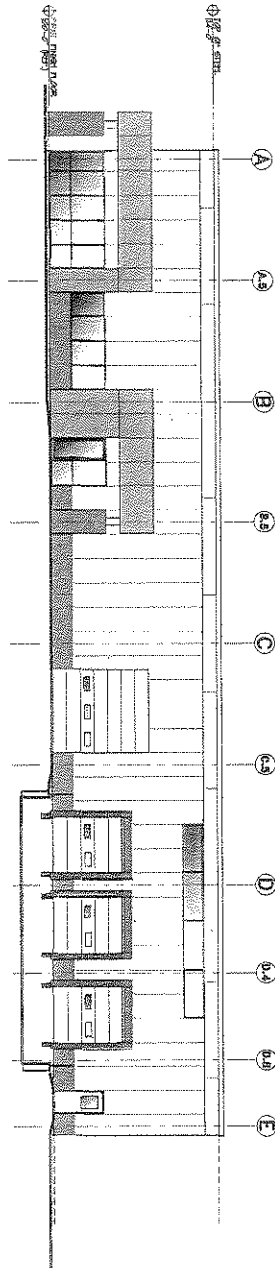

PROPOSED EAST SIDE ELEVATION

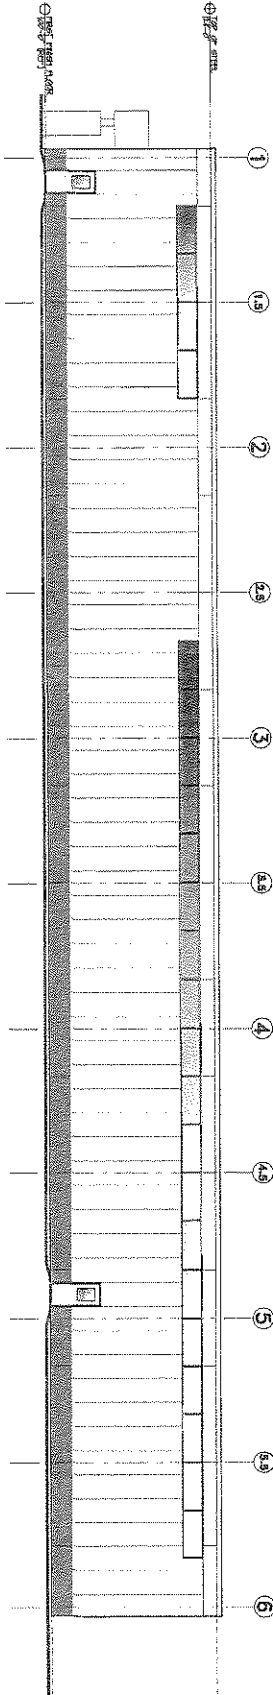


PROPOSED NORTH ELEVATION

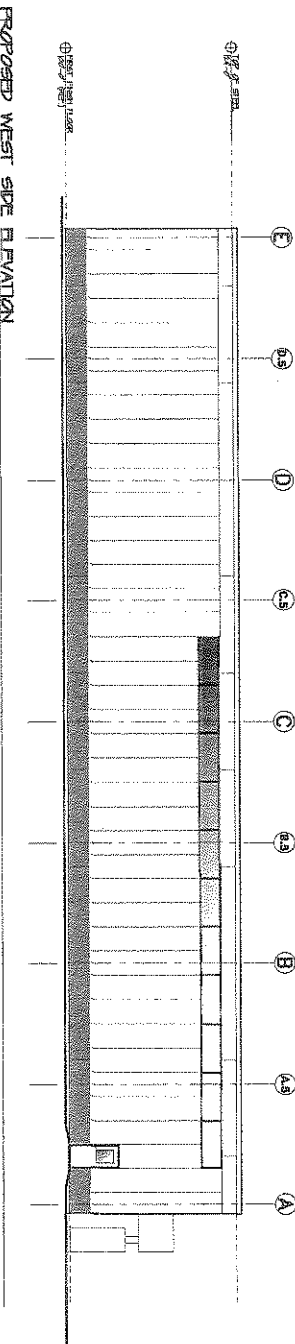


PROPOSED WEST SIDE ELEVATION


|                                                                            |                                       |   |                                                                                                |                       |
|----------------------------------------------------------------------------|---------------------------------------|---|------------------------------------------------------------------------------------------------|-----------------------|
| <p>3353</p> <p><b>A3</b></p>                                               | <p>PROJECT NO.</p> <p><b>1014</b></p> | <p><b>U</b> <b>UDELSMAN ASSOCIATES</b><br/>ARCHITECTURE • PLANNING • DESIGN</p> <p>161 FEDERAL HILL ROAD<br/>ROLLIS, NEW HAMPSHIRE 03049<br/>603-465-6960 FAX 465-6961</p> | <p>PROJECT:</p> <p><b>NEWPORT COMPUTERS</b><br/><b>COLOR SCHEME A</b></p> <p>NEW HAMPSHIRE</p> | <p>DATE: 06/20/12</p> |
|                                                                            |                                       |   | <p>ROCHESTER</p>                                                                               |                       |
| <p>SUBJECT:</p> <p><b>PROPOSED ELEVATIONS</b></p> <p>SCALE: 1/8"=1'-0"</p> |                                       |   | <p>REV. NO.      REVISIONS      DATE</p>                                                       |                       |

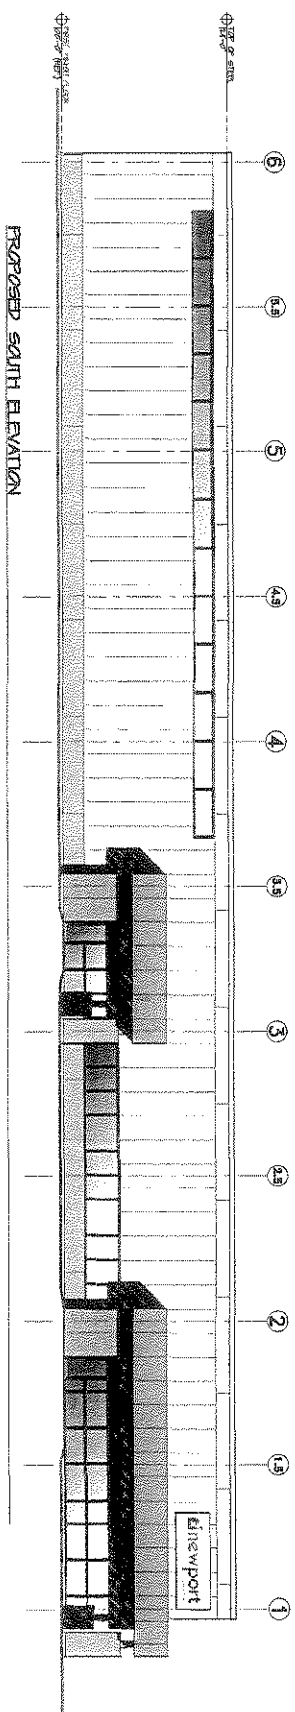


PROPOSED SOUTH ELEVATION

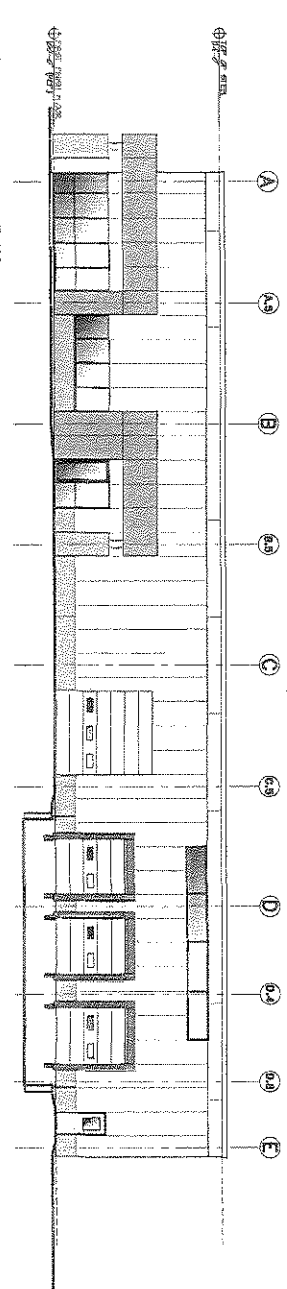

PROPOSED EAST SIDE ELEVATION

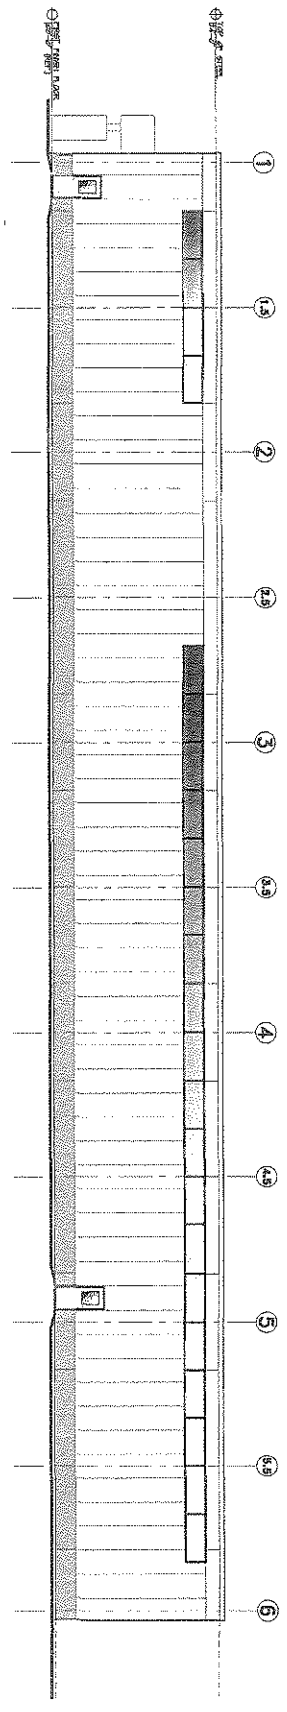

PROPOSED NORTH ELEVATION

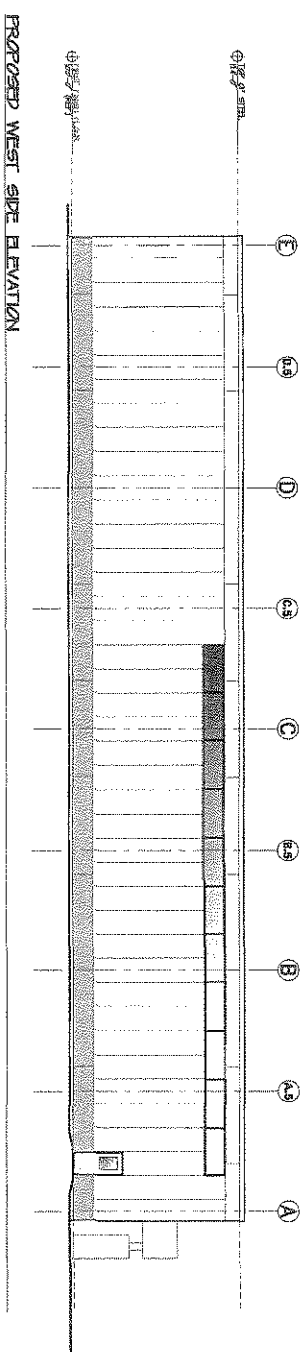

PROPOSED WEST SIDE ELEVATION

|                                                                              |                                    |   |                                                            |  |               |  |
|------------------------------------------------------------------------------|------------------------------------|---|------------------------------------------------------------|--|---------------|--|
| <div style="text-align: center; font-size: 2em; font-weight: bold;">A3</div> | PROJECT NO.<br>1044                | <div style="text-align: center;"> <b>UDELSMAN ASSOCIATES</b><br/>         ARCHITECTURE • PLANNING • DESIGN<br/>         161 FEDERAL HILL ROAD<br/>         HOLLIS, NEW HAMPSHIRE 03049<br/>         603-465-6960 FAX 465-6961       </div> | PROJECT: <b>NEWPORT COMPUTERS</b><br><b>COLOR SCHEME B</b> |  | NEW HAMPSHIRE |  |
|                                                                              | SUBMIT: <b>PROPOSED ELEVATIONS</b> |   |                                                            |  |               |  |
|                                                                              | SCALE: 1/8"=1'-0"                  |   | DATE: 07/19/12                                             |  |               |  |
| REVISIONS                                                                    |                                    | DATE   |                                                            |  |               |  |