



Rec'd
1-15-11

Application for Extension to Obtain Building Permit

City of Rochester, New Hampshire

Case # 267-8-1, 8-2-A/B2-09

Project name "Just Oil" oil retail and commercial office

Date of original Planning Board approval 9/21/09

Date of certification of plans 3/15/10

Present deadline date to obtain building permit and commence work 3/15/11

New deadline date requested 3/15/12

Reason(s) for request/comments cannot build right now due to lack of funds

How many extensions have already been granted on this project? 0

Name of applicant or agent filling out this form Dennis Freeman

Applicant? ☒ Agent? ☐ Today's date _____

Please note: The fee for an extension is \$100.00. If this request is submitted after the deadline date to obtain the building permit a \$150.00 fee will be charged. Thank you.



----- Office use below -----

Request granted ☐ Request denied ☐ New expiration date _____

Comments _____

Fee required? Yes ☐ No ☐ Check # _____ Staff initials that check received _____

Signature: _____ Date: _____

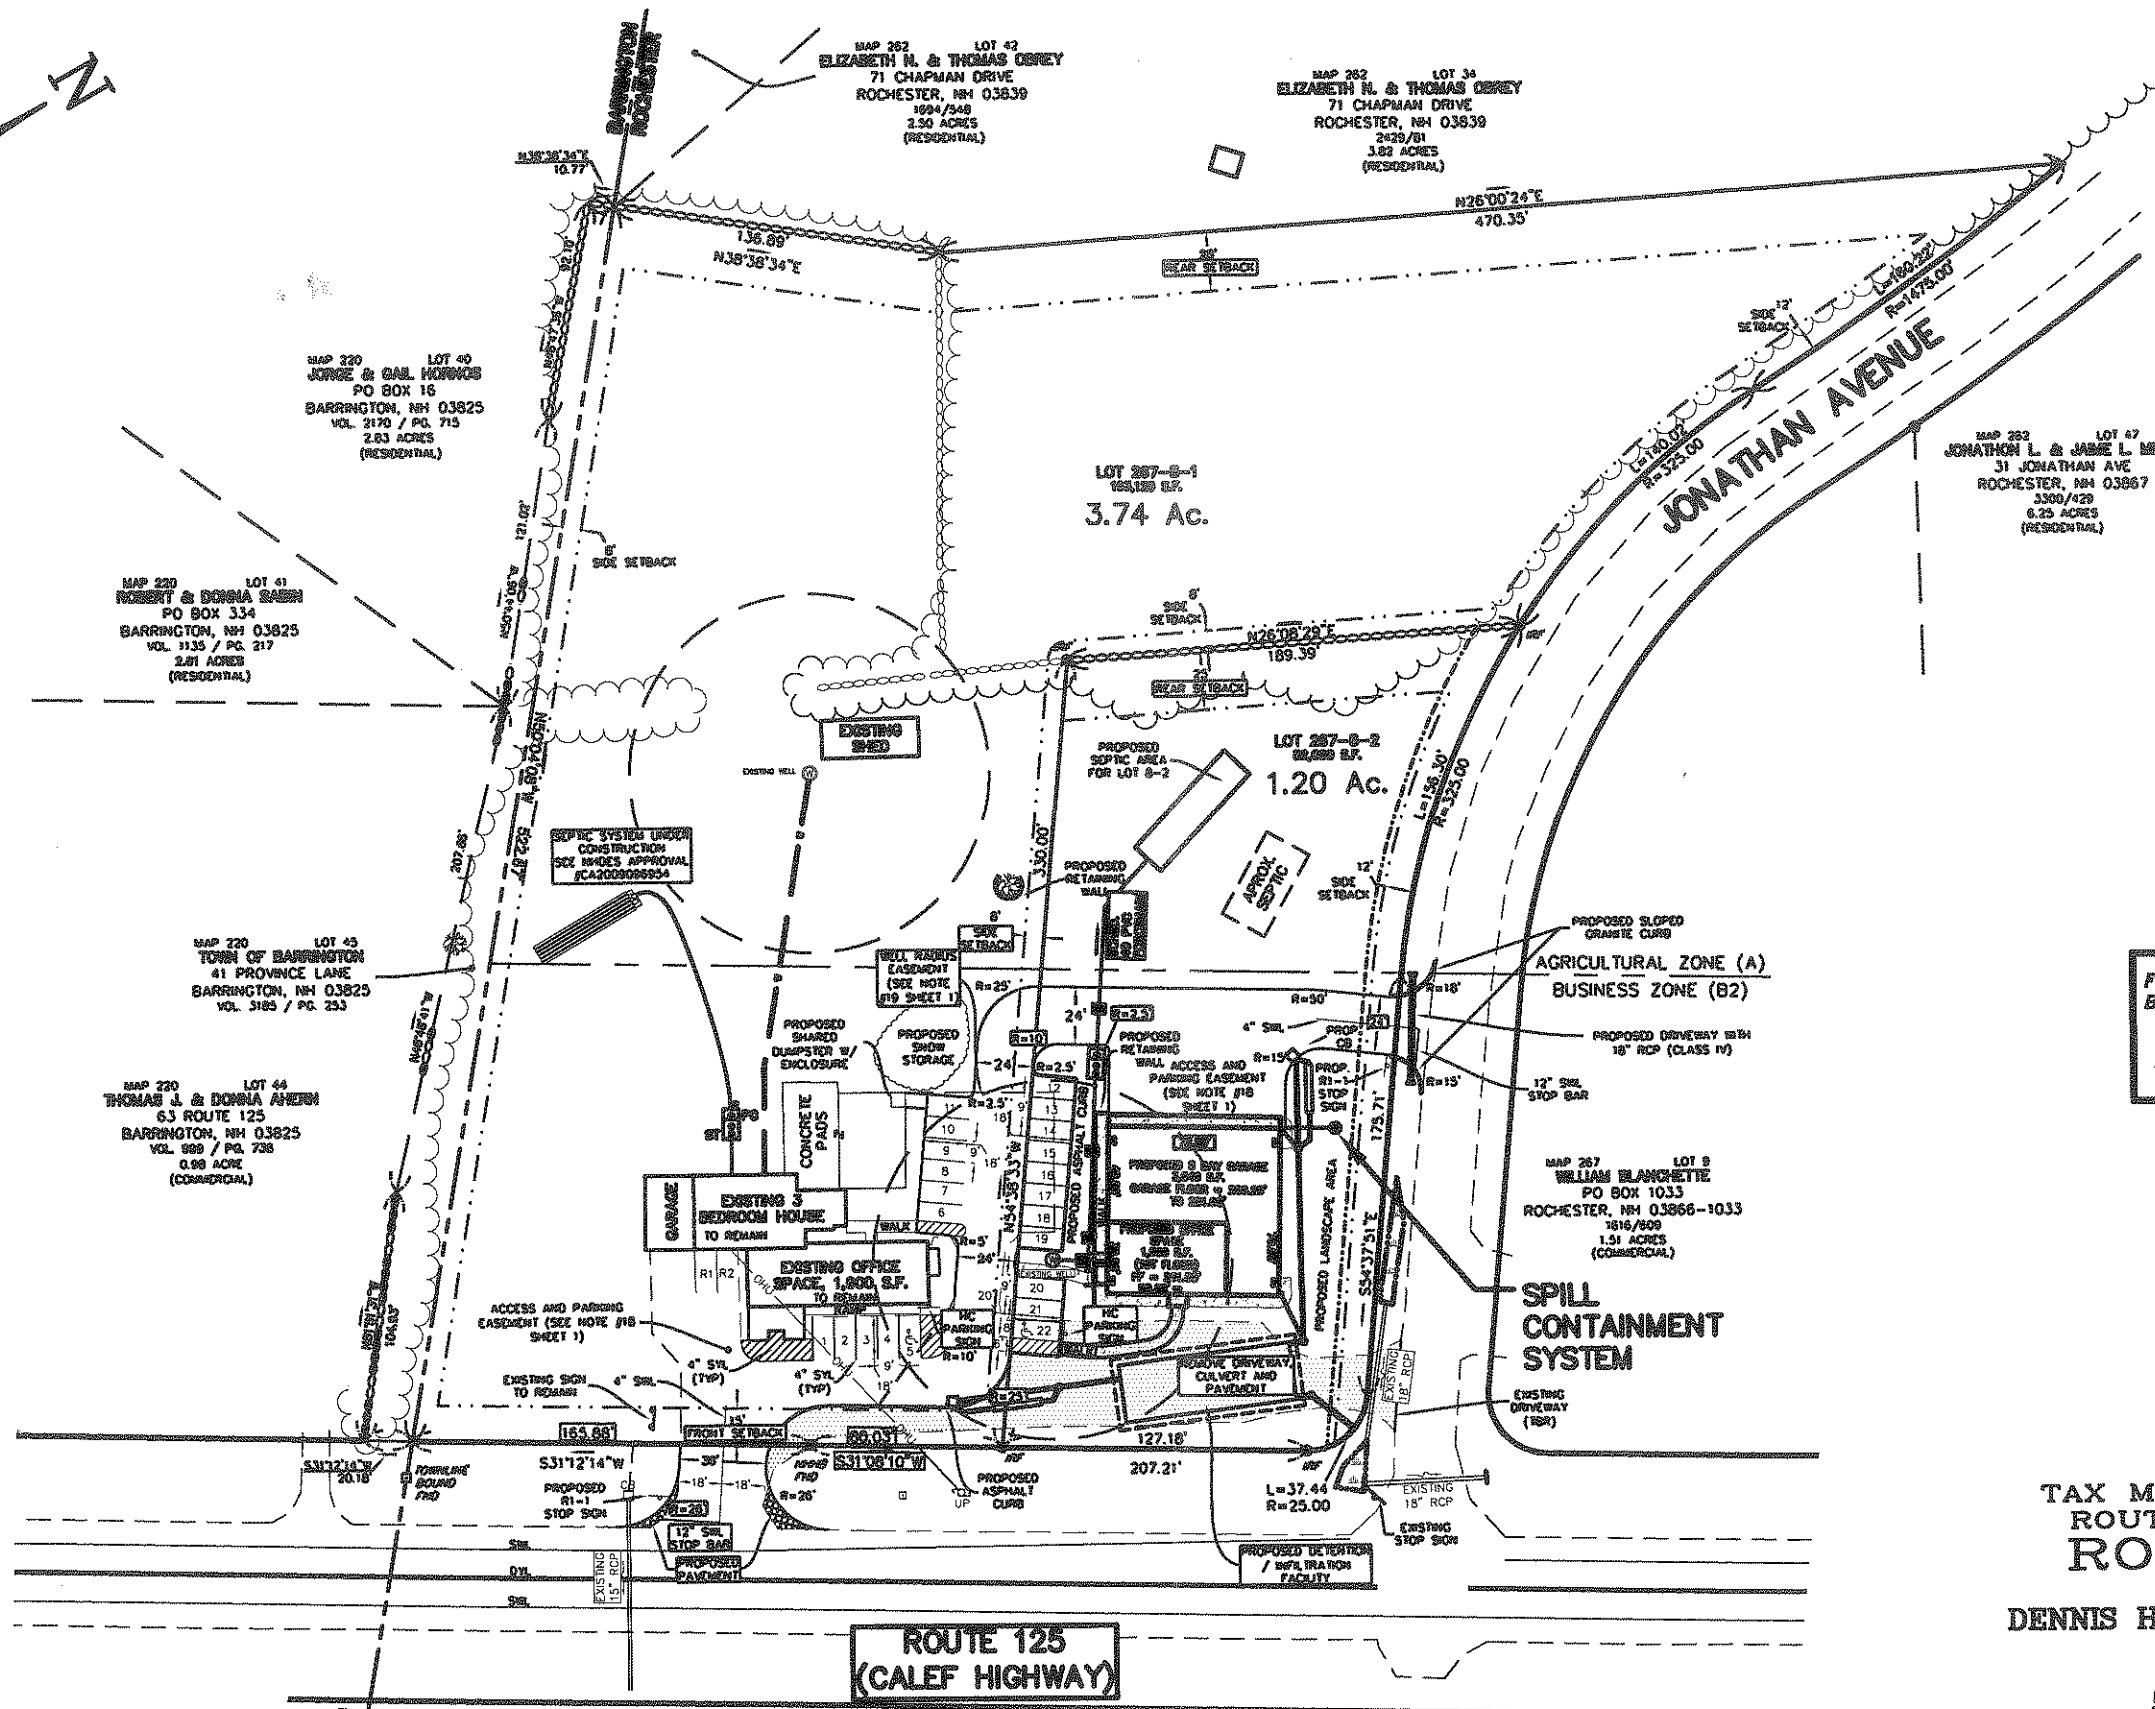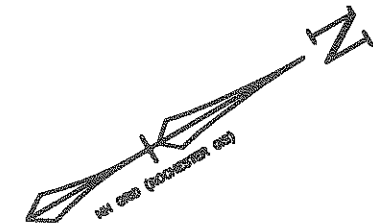

- LEGEND**
- IRON PIN/PIPE FOUND
 - ADJUTER LINE
 - PROPERTY LINE
 - STONE WALL
 - BUILDING SETBACK
 - SLOPE EASEMENT
 - EXISTING EDGE OF PAVEMENT
 - EXISTING TRAIL LINE
 - EXISTING WELL
 - TO BE REMOVED
 - SINGLE WHITE LINE
 - DOUBLE YELLOW LINE

FINAL APPROVAL BY ROCHESTER PLANNING BOARD.
CERTIFIED BY: 
DATE: _____

NON-RESIDENTIAL SITE PLAN
"JUST OIL"
TAX MAP 267 • LOTS 8-1 & 8-2
ROUTE 125 & JONATHAN AVE
ROCHESTER, NH
OWNER
DENNIS H. SR. & DENNIS H. JR. FREEMAN
PO BOX 765, BARRINGTON, NH 03825
JULY 7, 2009

SCALE: 1" = 40'

PREPARED BY
ERIC C. MITCHELL & ASSOC. INC.
PLANNING - ENGINEERING - SURVEYING - ENVIRONMENTAL
P.O. BOX 10298, 55 SO. RIVER RD., BEDFORD N.H. 03110-0298
PH. (603) 627-1181
SHEET 3 OF 16

REV.	DATE	DESCRIPTION	BY
1	2/18/09	REV. PER CITY, DEP & FIRE DEPT. REVIEW	SP
2	12/11/09	ADD MPOD PERMIT AND CONDITIONS	C.M.
3	9/21/09	FINAL APPROVAL ROCHESTER PD	MAL
4	9/12/09	PER IRC COMMENTS	MAL
5	8/27/09	AS FOR CITY PLANNING & TEMPLASS COMMISSION	MAL
REVISIONS			

MAP 220 LOT 46
REBECCA ANN MOORE
66 ROUTE 125
BARRINGTON, NH 03825
3314/583
1.98 ACRES

MAP 267 LOT 7
DAVID FAMILY REV. LIVING TRUST
ROLAND L. & GRETA T. DAVID, TRUSTEES
50 CALEF HIGHWAY
ROCHESTER, NH 03839
1925/557
20 ACRES (VACANT)

MAP 262 LOT 33
ROBERT B. & DAWN DAVID
PO BOX 7244
ROCHESTER, NH 03839-7244
1019/358
12.88 ACRES (RESIDENTIAL)