



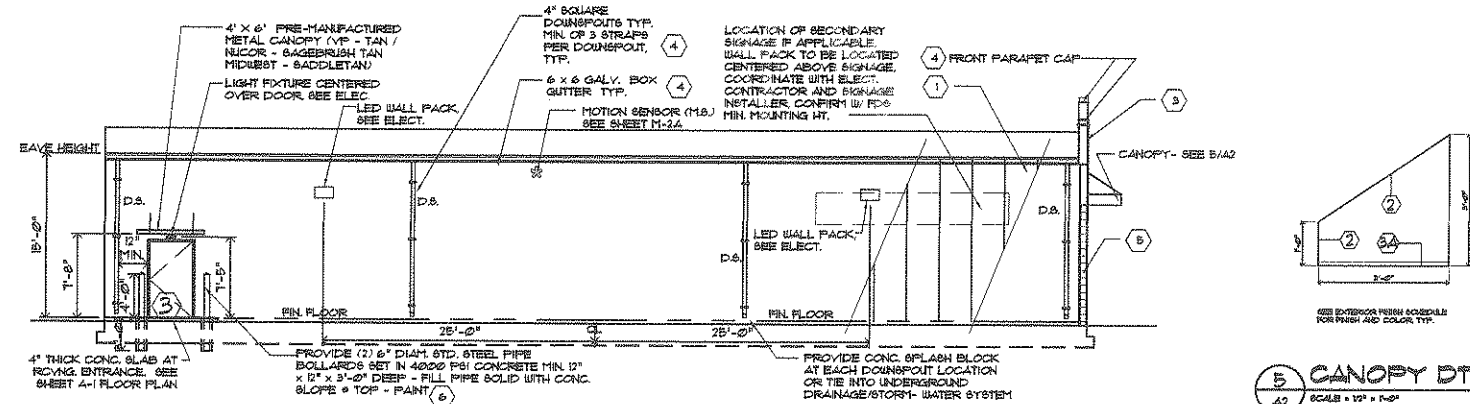

NOTE: FREIGHT DOOR MUST BE SHIELDED OVERHEAD FROM THE WEATHER. IF THE PROTOTYPE CANOPY IS NOT USED, AN AWNING, VESTIBULE OR OTHER FORM OF PROTECTION MUST BE USED. FINAL APPROVAL FROM FAMILY DOLLAR STORES.

DOWNSPOUT NOTE:
DOWNSPOUT SPACING TO BE DETERMINED BY CIVIL ENGINEER, BASED ON LOCAL TYPICAL AND MAXIMUM RAINFALL AMOUNTS, WITH DOWNSPOUTS PLACED EQUALLY APART TYP. NO DOWNSPOUT MAY BE PLACED WITHIN 12" OF A DOOR FRAME. USE A MINIMUM OF THREE STRAPS PER DOWNSPOUT, TYPICAL.

GENERAL EXTERIOR NOTE:
PROVIDE SLEEVE, BOOT, OR OTHER APPROPRIATE PENETRATION MATERIAL FOR A CLEAN TRANSITION FROM EXTERIOR TO INTERIOR FOR ALL CONDUIT WIRE, PIPE ETC. OWNER MUST APPROVE METHOD AND FINISH BEFORE BUILDING COMPLETION.

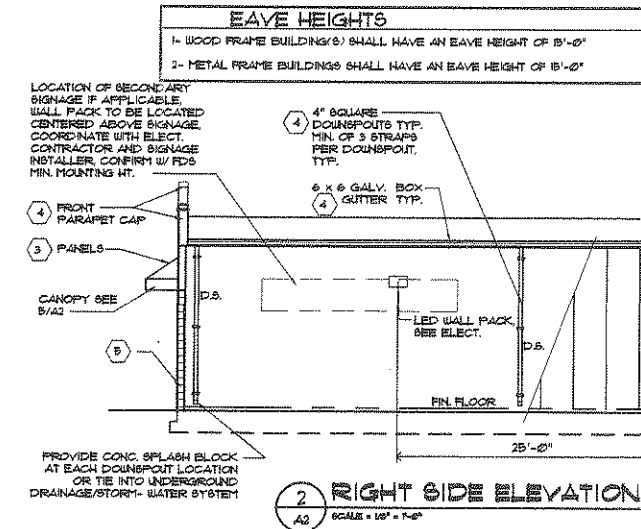

NOTE: STOREFRONT DOORS MUST BE SHIELDED OVERHEAD FROM THE WEATHER. IF THE PROTOTYPE CANOPY IS NOT USED, AN AWNING OR OTHER FORM OF PROTECTION MUST BE USED. FINAL APPROVAL FROM FAMILY DOLLAR STORES.




EXTERIOR FINISH SCHEDULE

MATERIALS ARE TO BE APPROVED BY FAMILY DOLLAR STORE. COLORS ARE CRITICAL AND MUST BE APPROVED BY FAMILY DOLLAR STORE REPRESENTATIVE IF THEY DIFFER FROM THE SHERWIN WILLIAMS COLORS SHOWN BELOW.

NO.	AREA	TYPE	COATS	COLOR
1	METAL WALL PANELS	VP - VEE RIB PANEL NUCOR - ACCENT PANEL MID-WEST - FBA PANEL	PRE-FINISHED	VP COLOR "TAN" NUCOR COLOR "SAGEBRUSH TAN" MID-WEST COLOR "SADDLE TAN" SHERWIN WILLIAMS MATCHING COLOR SW 6122 "CAMELBACK"
2	METAL CANOPY ROOF	VP - PANEL RIB NUCOR - CLASSIC WALL MID-WEST - FBR PANEL	PRE-FINISHED	VP COLOR "COOL BRIGHT RED" NUCOR COLOR MATCH VP "COOL BRIGHT RED" MID-WEST COLOR "CRIMSON RED" SHERWIN WILLIAMS SW 4281 "SAFETY RED"
3	METAL WALL PANELS & PARAPET	VP - VEE RIB PANEL NUCOR - ACCENT PANEL MID-WEST - FBA PANEL	PRE-FINISHED	VP COLOR "COOL EGYPTIAN WHITE" NUCOR COLOR "LIGHTSTONE" MID-WEST COLOR "ALMOND" SHERWIN WILLIAMS MATCHING COLOR SW 6148 "WOOL SKEN"
3A	SOPRIT PANELS	VP - PANEL RIB NUCOR - CLASSIC WALL MID-WEST - FBR PANEL	PRE-FINISHED	VP COLOR "COOL ARCTIC WHITE" NUCOR COLOR "POLAR WHITE" MID-WEST COLOR "POLAR WHITE" SHERWIN WILLIAMS MATCHING COLOR SW 1001 "CLG BRIGHT WHITE"
4	DOORS, GUTTERS, MTL. TRIM & PARAPET CAP	METAL BUILDING MANUFACTURER	PRE-FINISHED	VP COLOR "TAN" NUCOR COLOR "SAGEBRUSH TAN" MID-WEST COLOR "SADDLE TAN" SHERWIN WILLIAMS MATCHING COLOR SW 6122 "CAMELBACK"
5	SPLIT FACED CHU	EXTERIOR LATEX	2	SHERWIN WILLIAMS MATCHING COLOR SW 6122 "CAMELBACK"
6	STEEL BOLLARDS	EXTERIOR LATEX	2	MATCH SHERWIN WILLIAMS SW 4281 "SAFETY RED"
7	METAL ROOF	TO BE DETERMINED	PRE-FINISHED	GALVALUME

EXTERIOR FINISH NOTES:

1. APPLY MASONRY BLOCK FILLER TO CONCRETE BLOCK PRIOR TO FINISH PAINTING.
2. IF METAL BUILDING IS USED, G.C. TO SUBMIT MANUFACTURER'S STANDARD COLORS TO FAMILY DOLLAR FOR APPROVAL.
3. G.C. OR PAINT CONTRACTOR MUST NOTIFY LOCAL SHERWIN WILLIAMS DEALER THAT PAINT IS BEING PURCHASED FOR A FAMILY DOLLAR STORE AND PROVIDE SHERWIN WILLIAMS DEALER WITH STORE LOCATION.

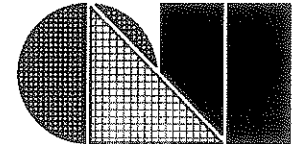

C.L. Helt, Architect Inc.
1136 Greenwood Cliff
Charlotte, NC 28204

Ph. 704-342-1686
Fx. 704-343-0054
E-MAIL: CHETHLT@CLHLT.COM

ARCHITECT'S PROJECT # 12-003

Project:
FAMILY DOLLAR STORE
9180, 8320, OR 8000 SF PROTOTYPES
CITY, STATE
PLAN # 2012-03
NOT FOR CONSTRUCTION

Sheet Description:
ELEVATIONS & EXTERIOR FINISH SCHEDULE

THIS SET OF PROTOTYPE DRAWINGS IS FOR REFERENCE ONLY. THIS SET MAY BE PART OF A LEASE PACKAGE OR GENERAL REVIEW BY POTENTIAL BUILDERS OF A FAMILY DOLLAR STORE. IT IS THE DEVELOPER/ LANDLORD/ G.C.'S RESPONSIBILITY THAT WHOEVER IS SEALING THESE DOCUMENTS FOR PERMIT USE HAS COMPLIED WITH FEDERAL/ STATE AND LOCAL CODES AND ORDINANCES, AND REVISED THESE DOCUMENTS ACCORDINGLY FOR THE SITE SPECIFIC STORE. THESE DRAWINGS ARE NOT TO BE SUBMITTED FOR PLAN REVIEW OR PERMITTING.

Drawn By:
D. MYERS

Checked By:
CHET HELT

Revisions:

(Future Seal)
THIS DRAWING AND ITS COPIES ARE THE COPYRIGHT OF THE ARCHITECT. THEY MAY NOT BE USED FOR PROJECTS OTHER THAN THE DESIGNATED PROJECT WITHOUT THE SPECIFIC WRITTEN APPROVAL OF C.L. HELT ARCHITECT INC. AND OR CHET L. HELT, ARCHITECT

Date:
07-01-12

Sheet No.
A-2
of 6

RECEIVED
JUN 12 2013
Planning Dept.