


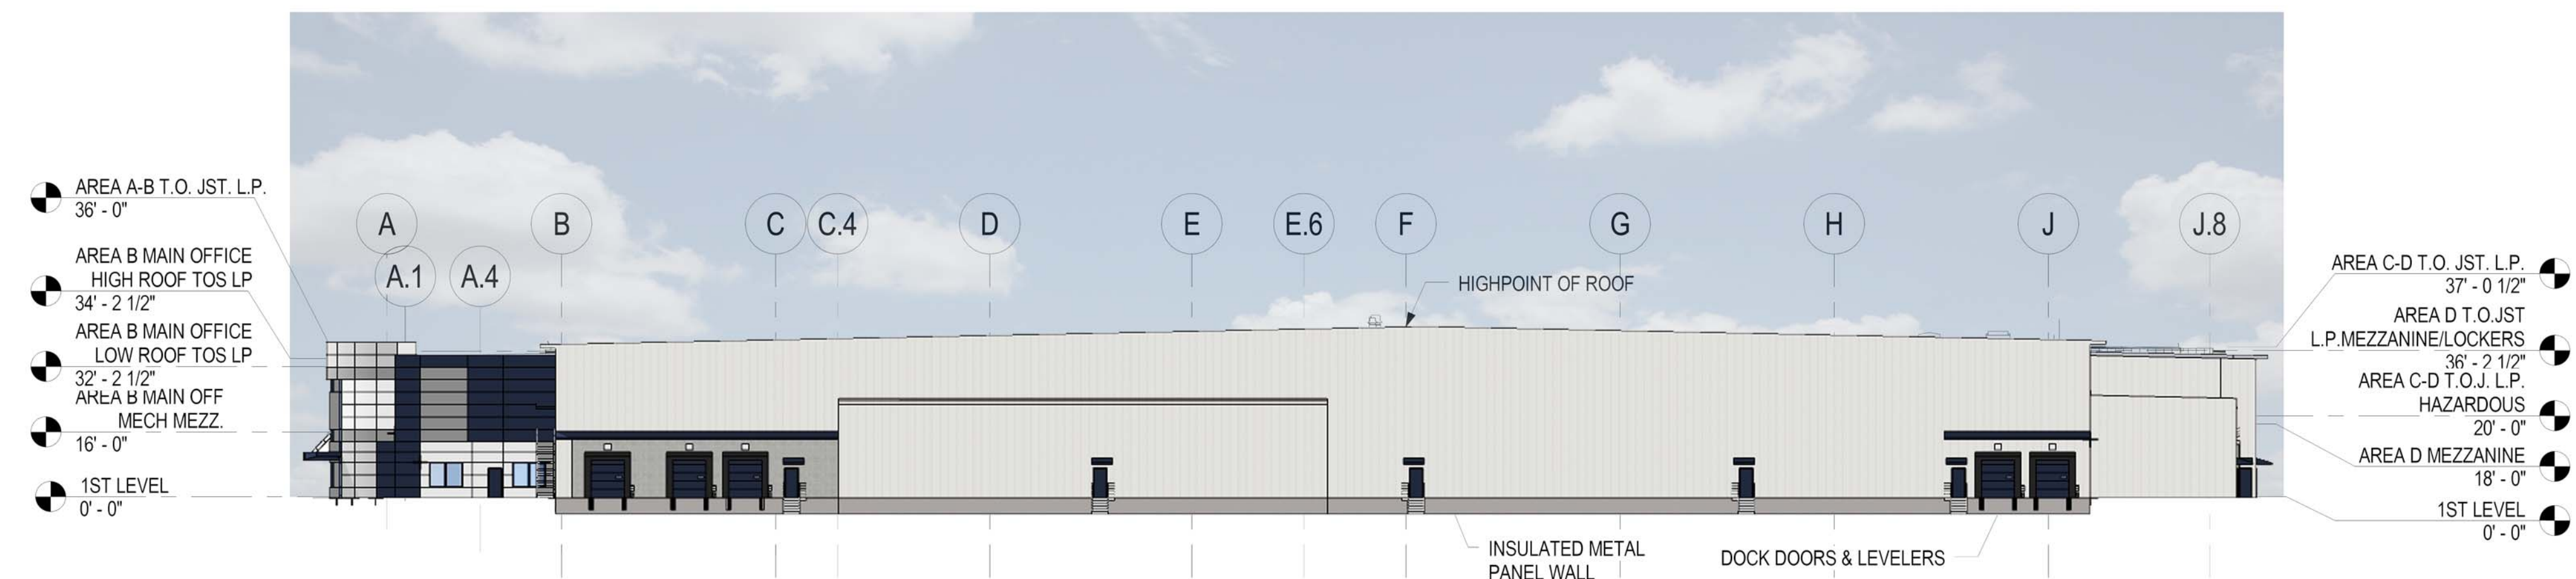


1 OVERALL BUILDING ELEVATION - WEST
1" = 30'-0"



2 OVERALL BUILDING ELEVATION - SOUTH
1" = 30'-0"



3 OVERALL BUILDING ELEVATION - EAST
1" = 30'-0"

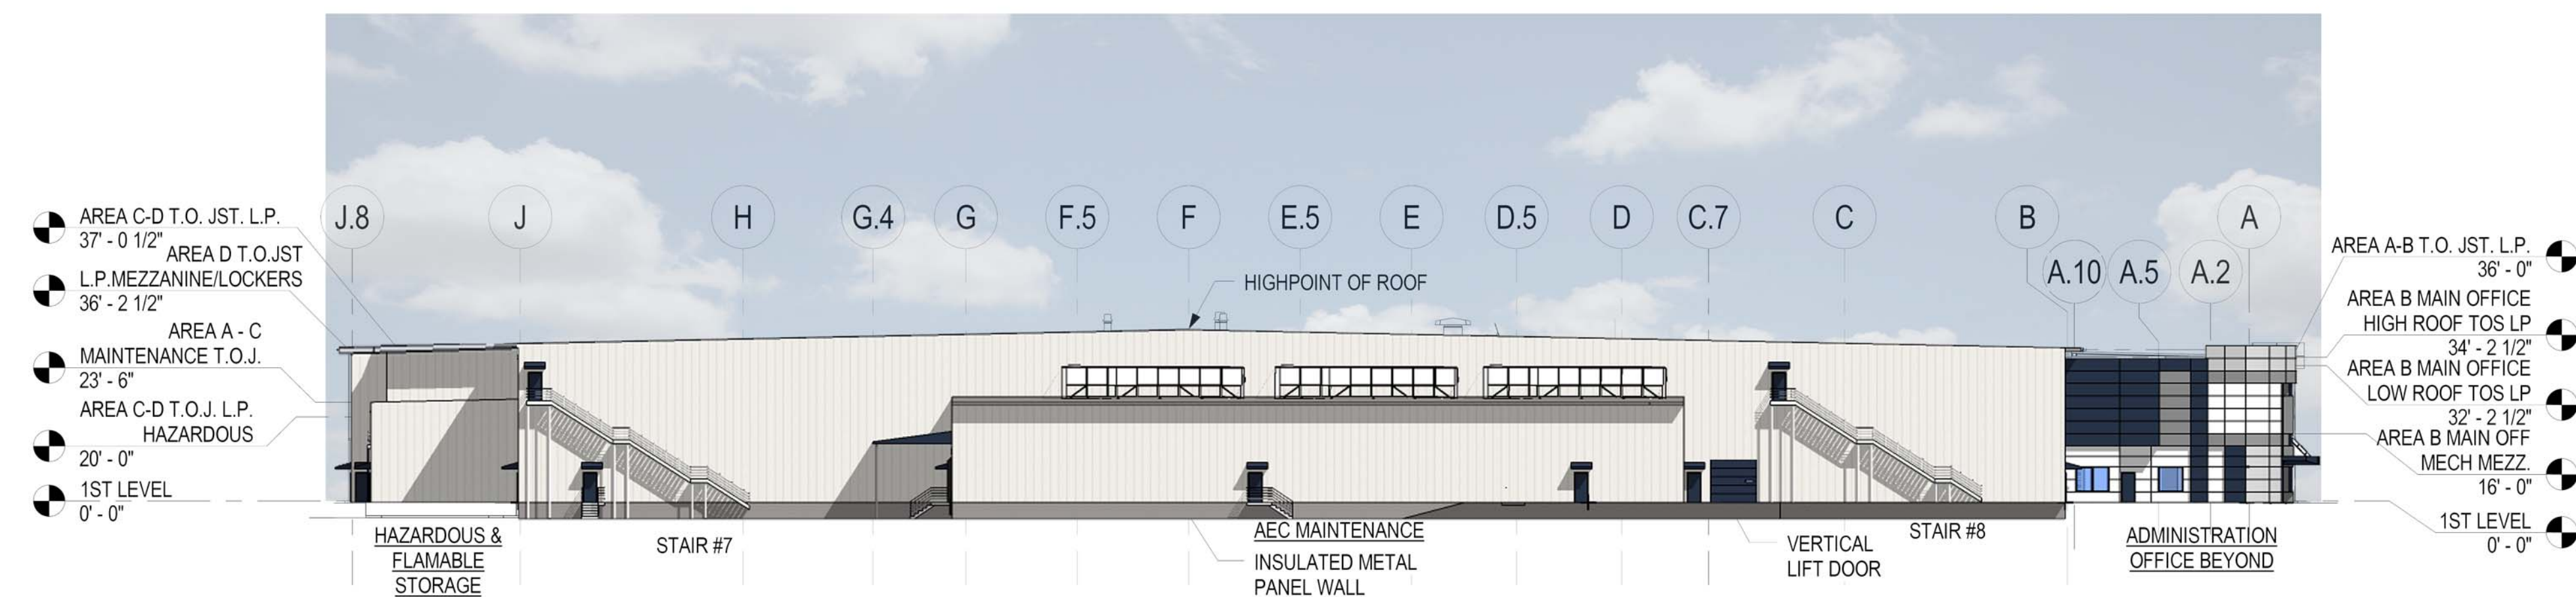

4 OVERALL BUILDING ELEVATION - NORTH
1" = 30'-0"