
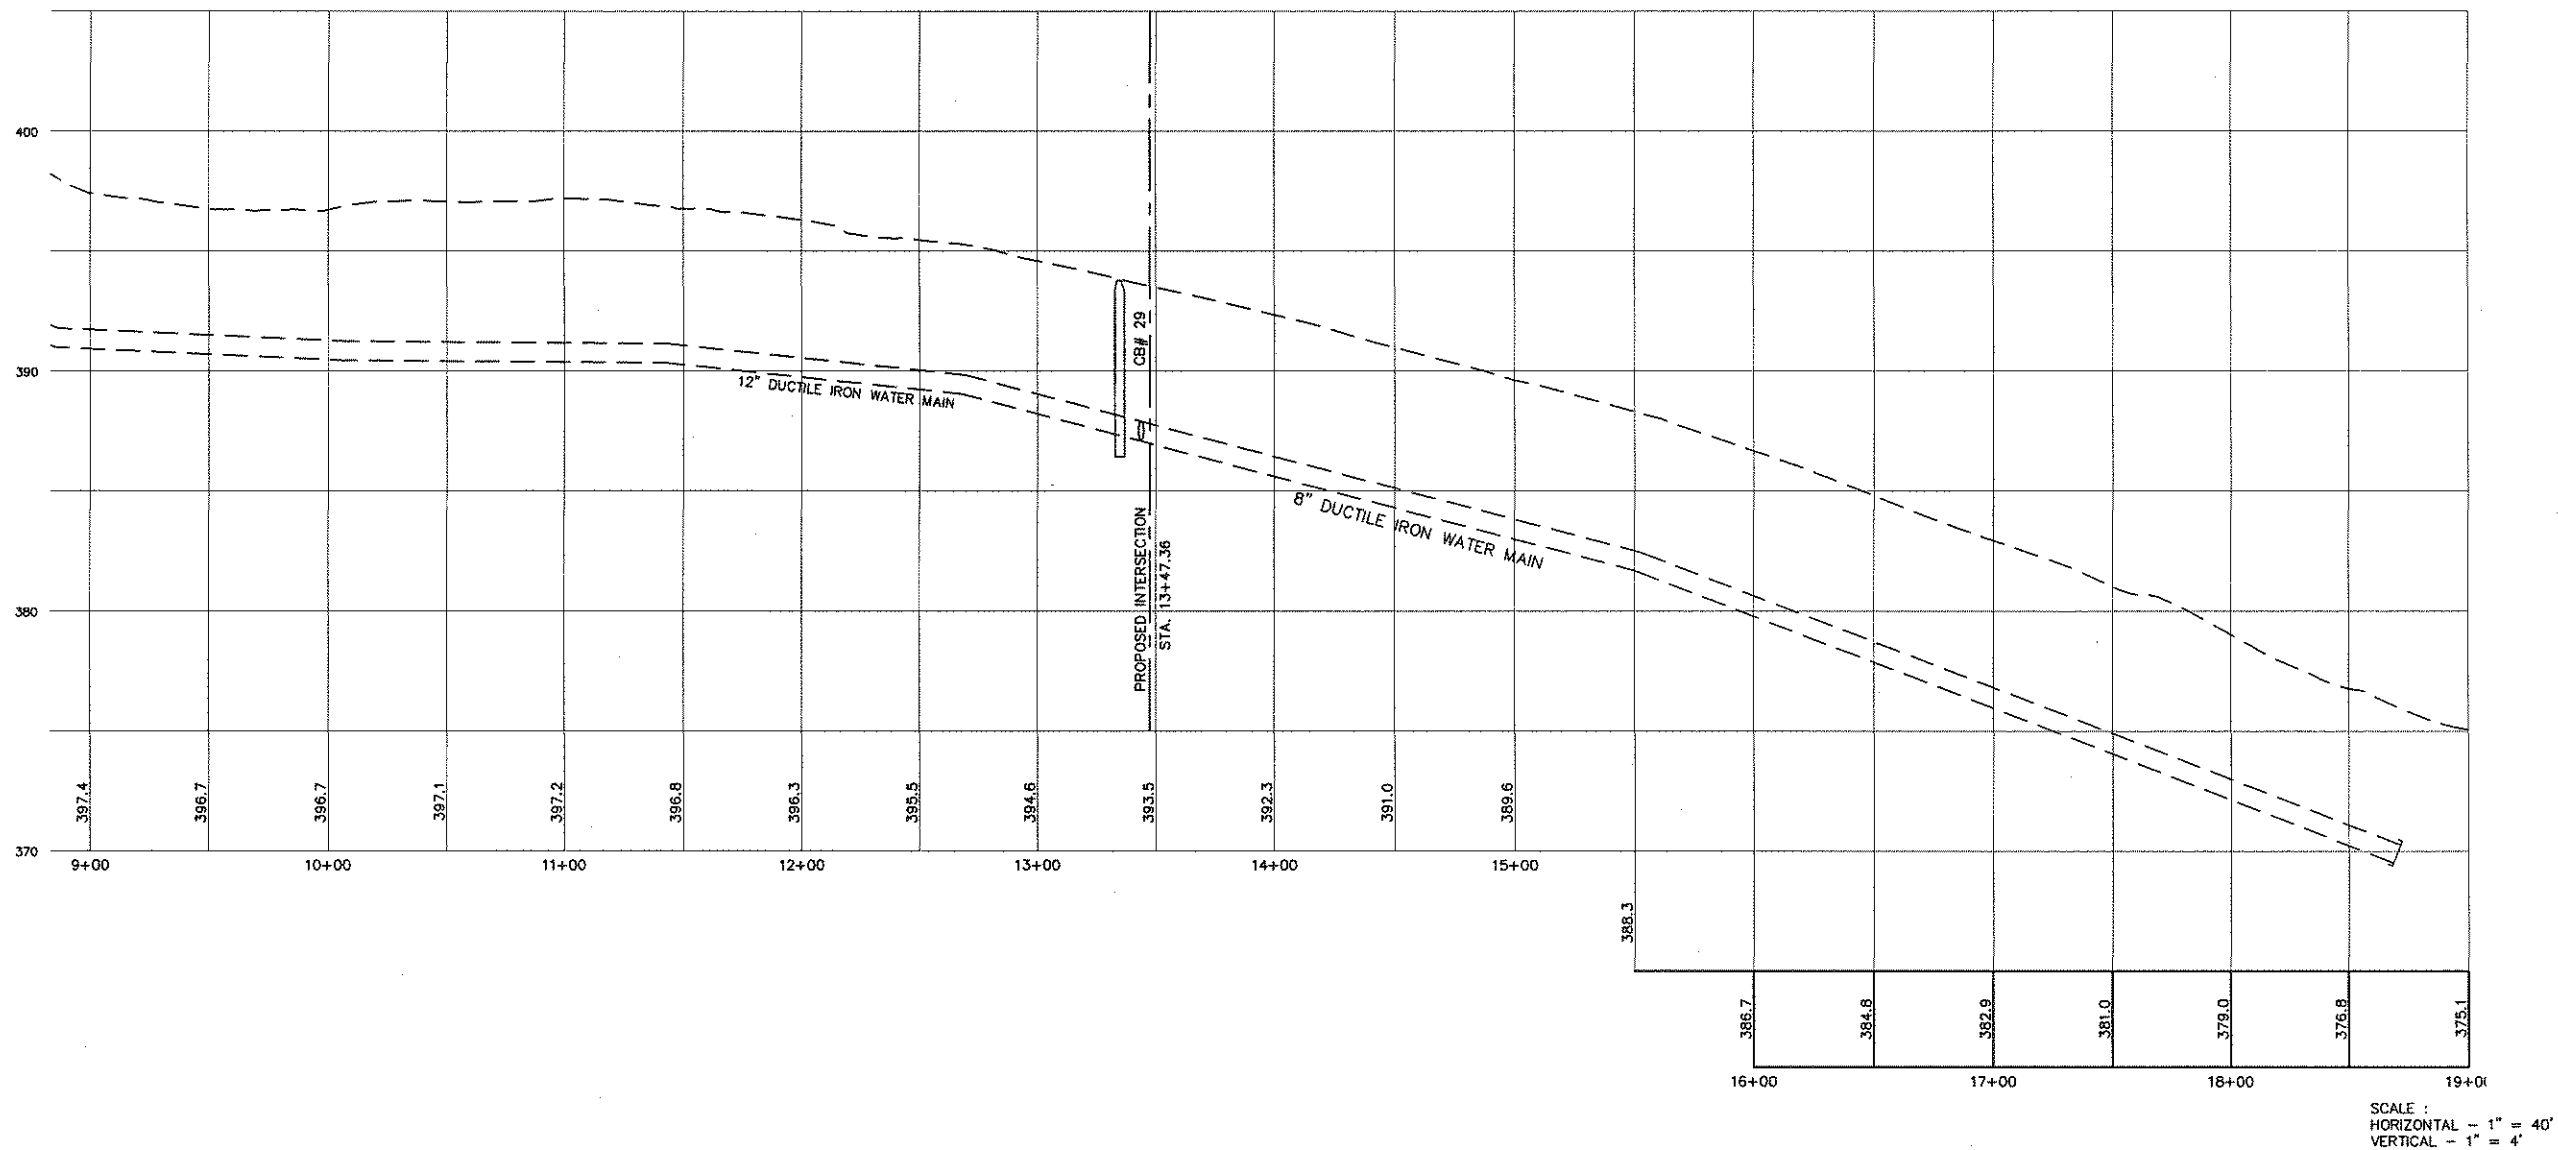


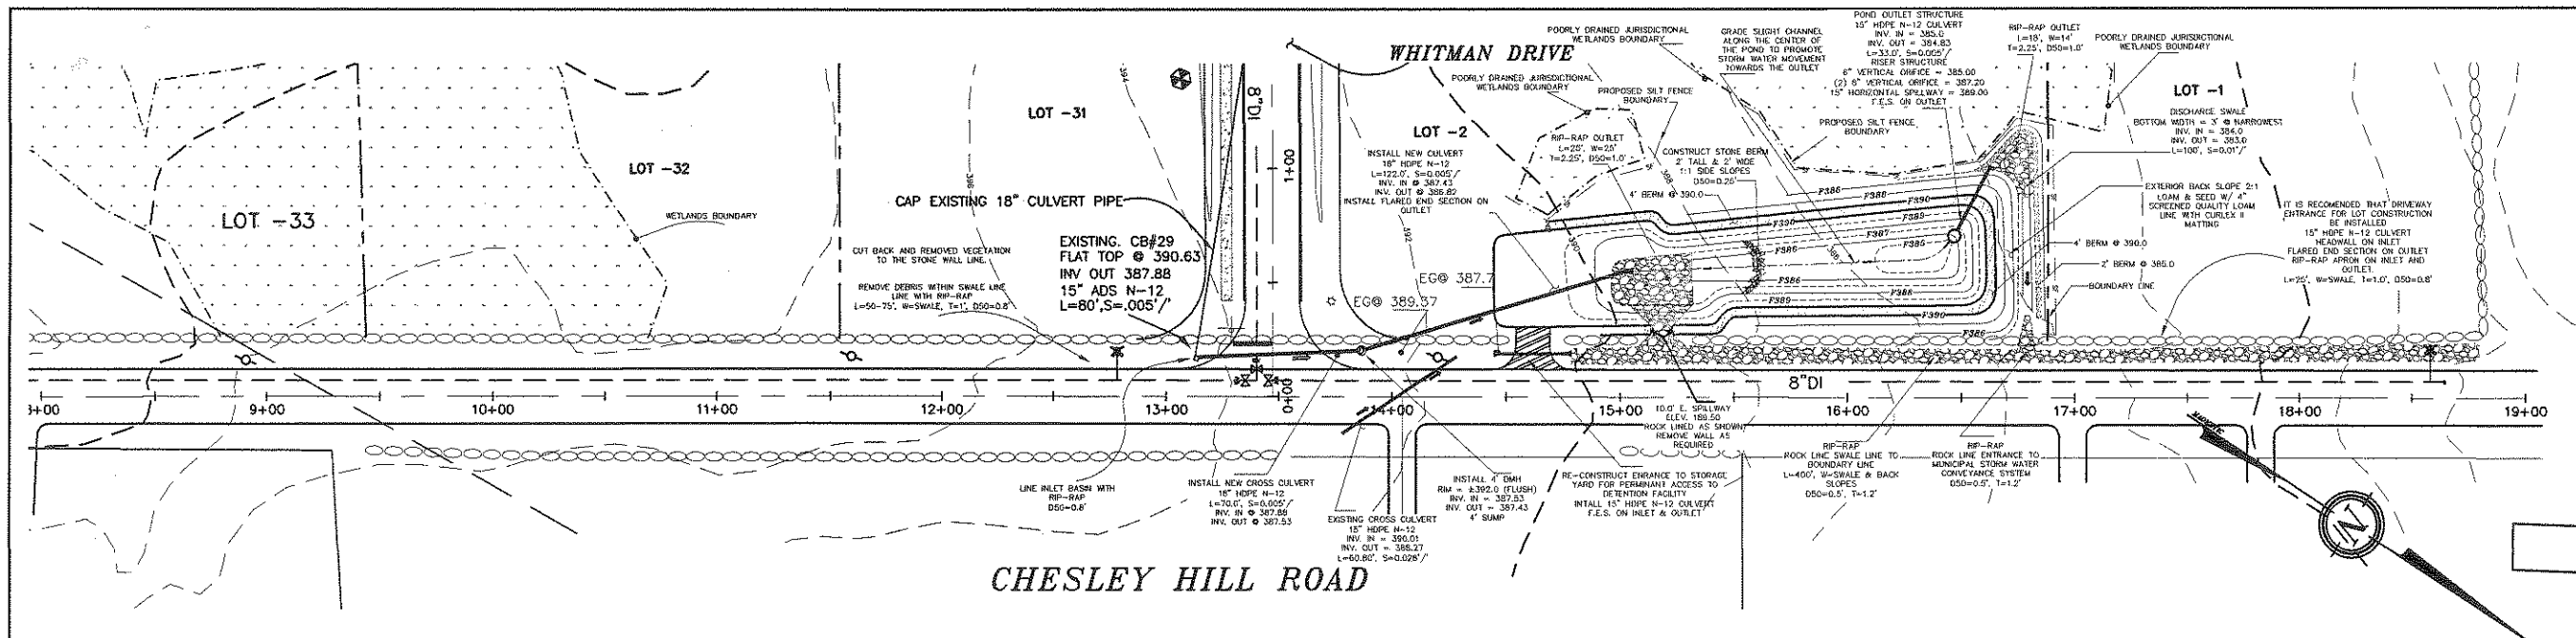


REVISION	DATE	DESCRIPTION
#2	3-24-10	REVISE BMP'S & ADD POND
#1	10-3-08	REVISE DRAINAGE AT ENTRANCE ADD OUTLET CONTROL

PLAN AND PROFILE
CHESLEY HILL ROAD
CHESLEY FARM ESTATES
ROCHESTER, N.H.

BERRY SURVEYING & ENGINEERING
148 SECOND CROWN POINT ROAD
BARRINGTON, N.H. 332-2863

SCALE : 1 IN. EQUALS 40 FT.
DATE : OCTOBER 3, 2008
FILE NO. : DB 2000 - 034

THE STATE OF NEW HAMPSHIRE
DAVID A. BERRY
No. 1088
PROFESSIONAL ENGINEER

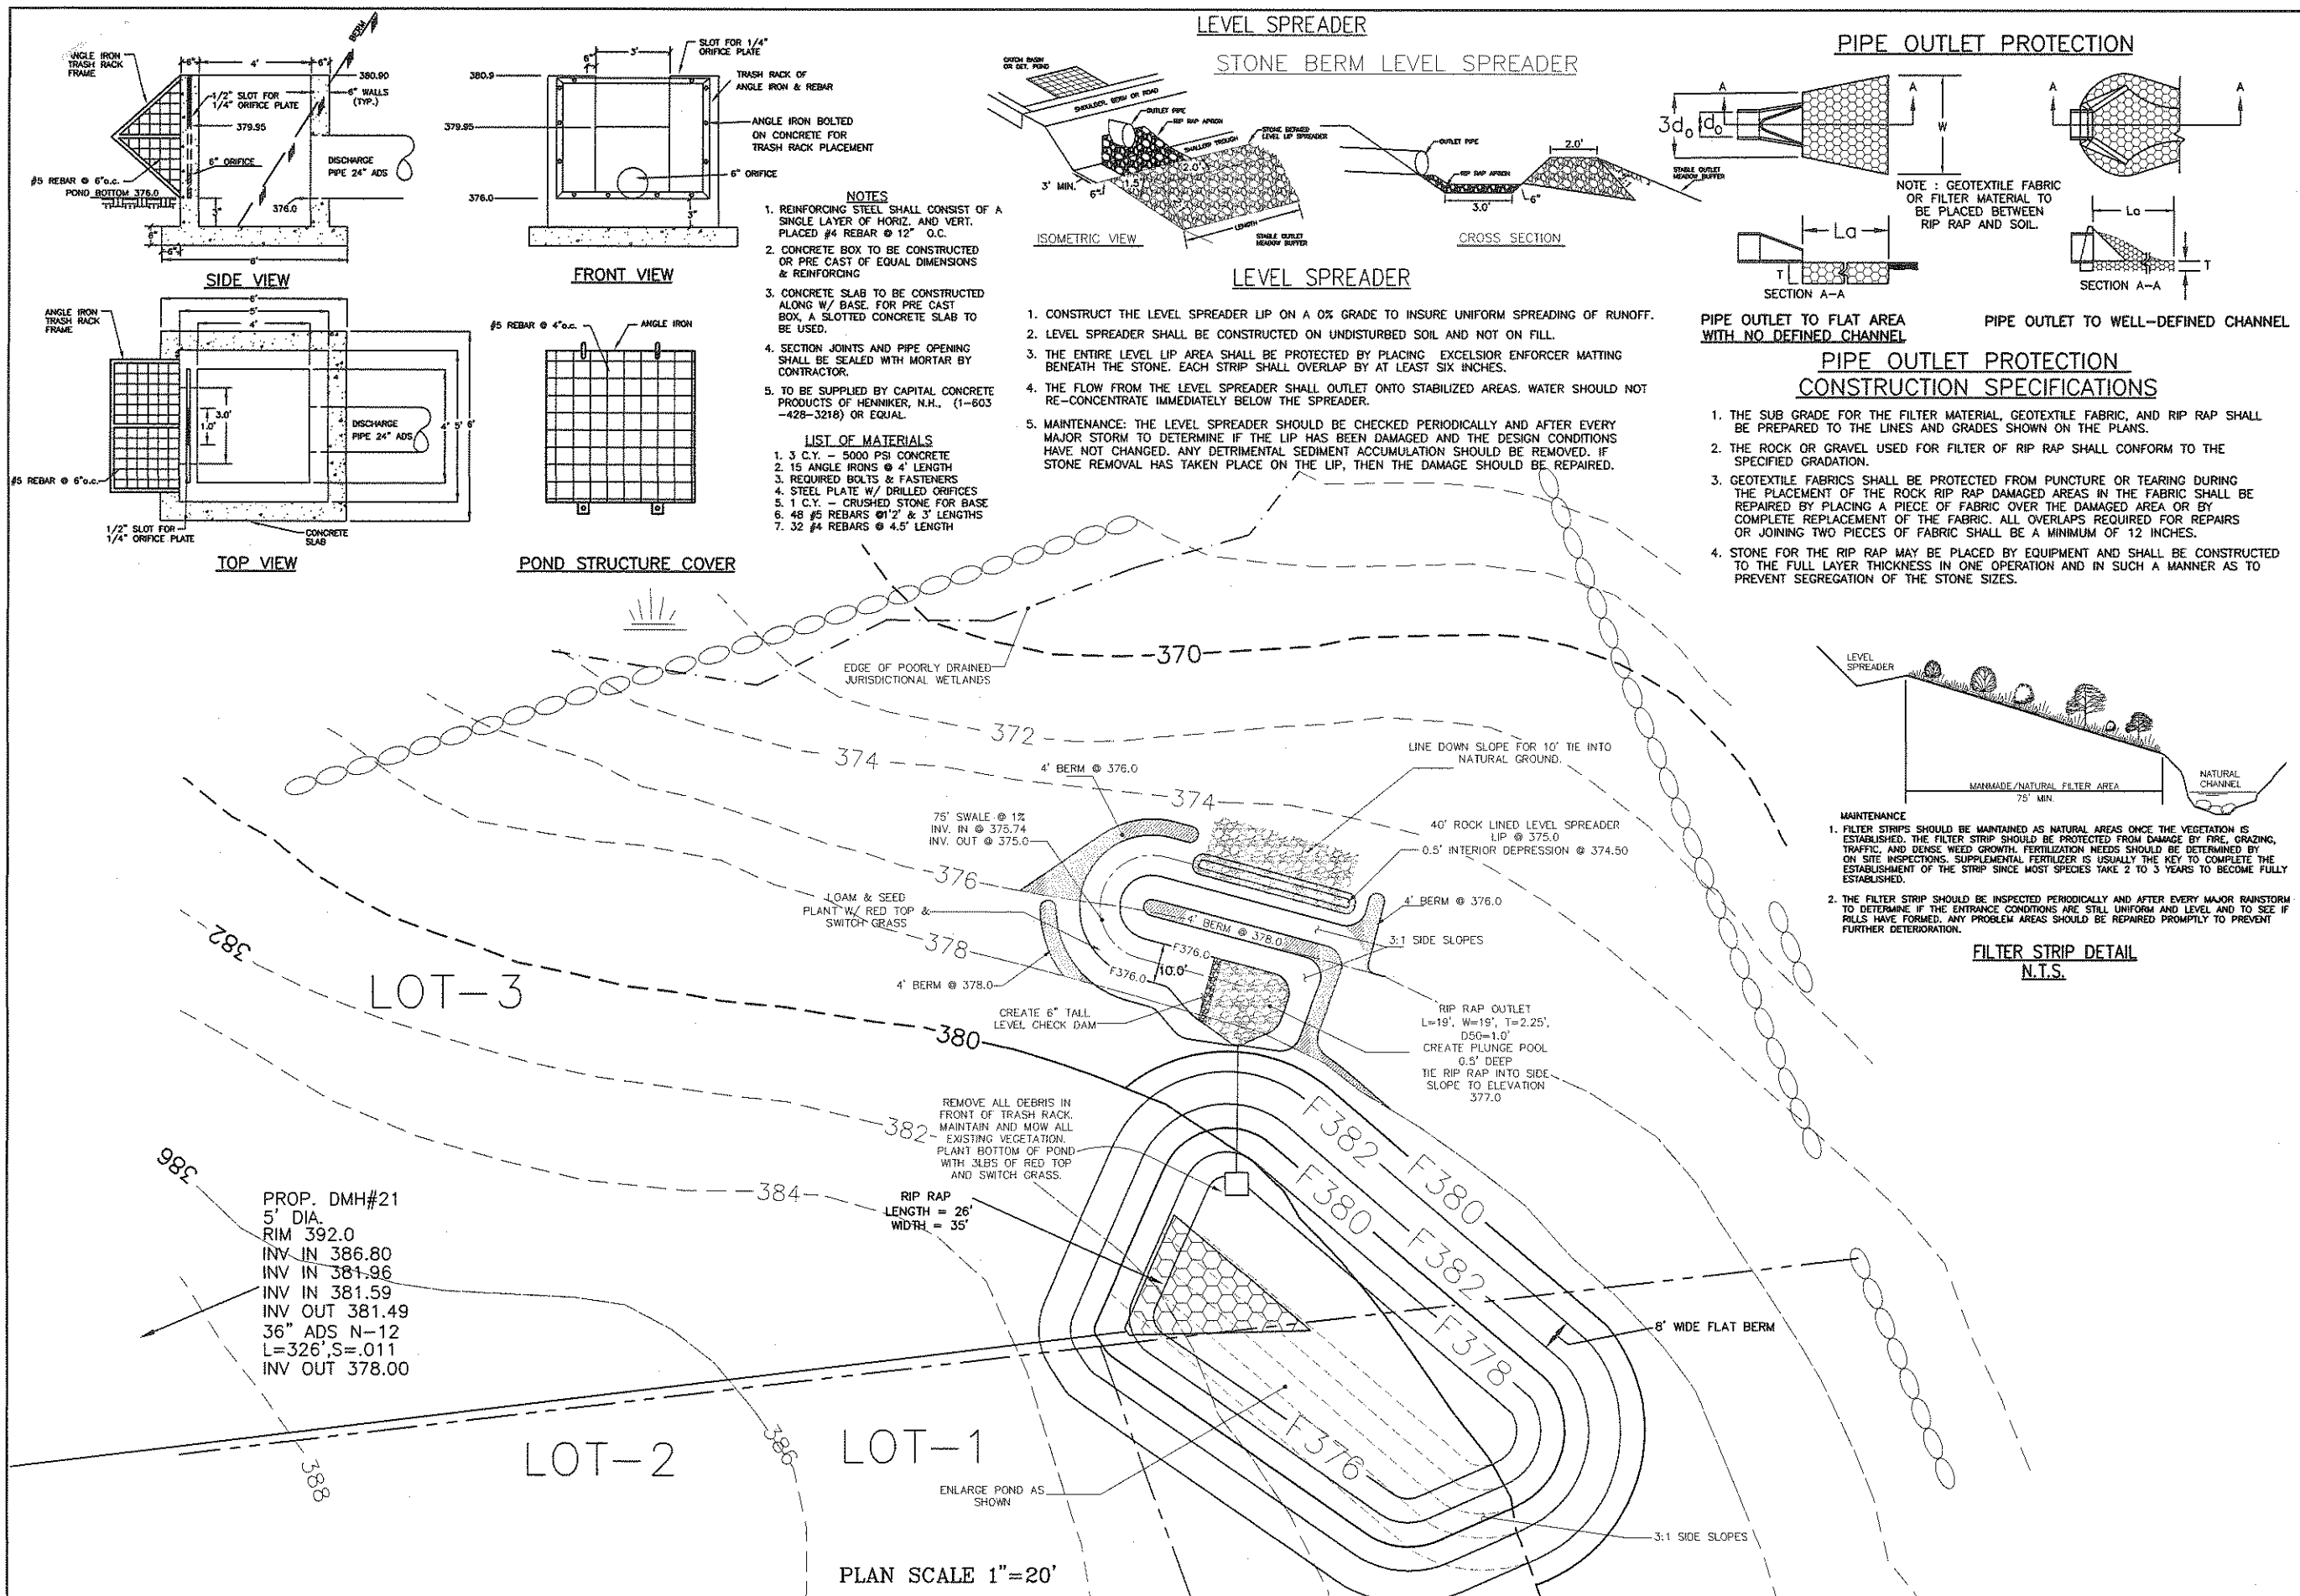

REVISION		DATE	DESCRIPTION
#2	7-15-10		REVISE PER M/S REQUEST
#1	10-3-08		REVISE TITLE BLOCK, ORFICE AND ADD DETAILS

BERRY SURVEYING & ENGINEERING	148 SECOND CROWN POINT ROAD BARRINGTON, N.H. 03322-2863
SCALE: 1 IN. EQUALS 20 FT.	DATE: OCTOBER 3, 2008
FILE NO.: DB 2000-034	

THE STATE OF NEW HAMPSHIRE

DAVID A. BERRY

REGISTERED PROFESSIONAL ENGINEER

NO. 1088

PAGE 17 OF 18