




LEGEND

- WATER GATE VALVE
- CATCH BASIN
- SEWER MANHOLE
- DRAIN MANHOLE
- UTILITY POLE
- MONUMENT
- PROPERTY LINE
- SETBACK LINE
- WATER LINE

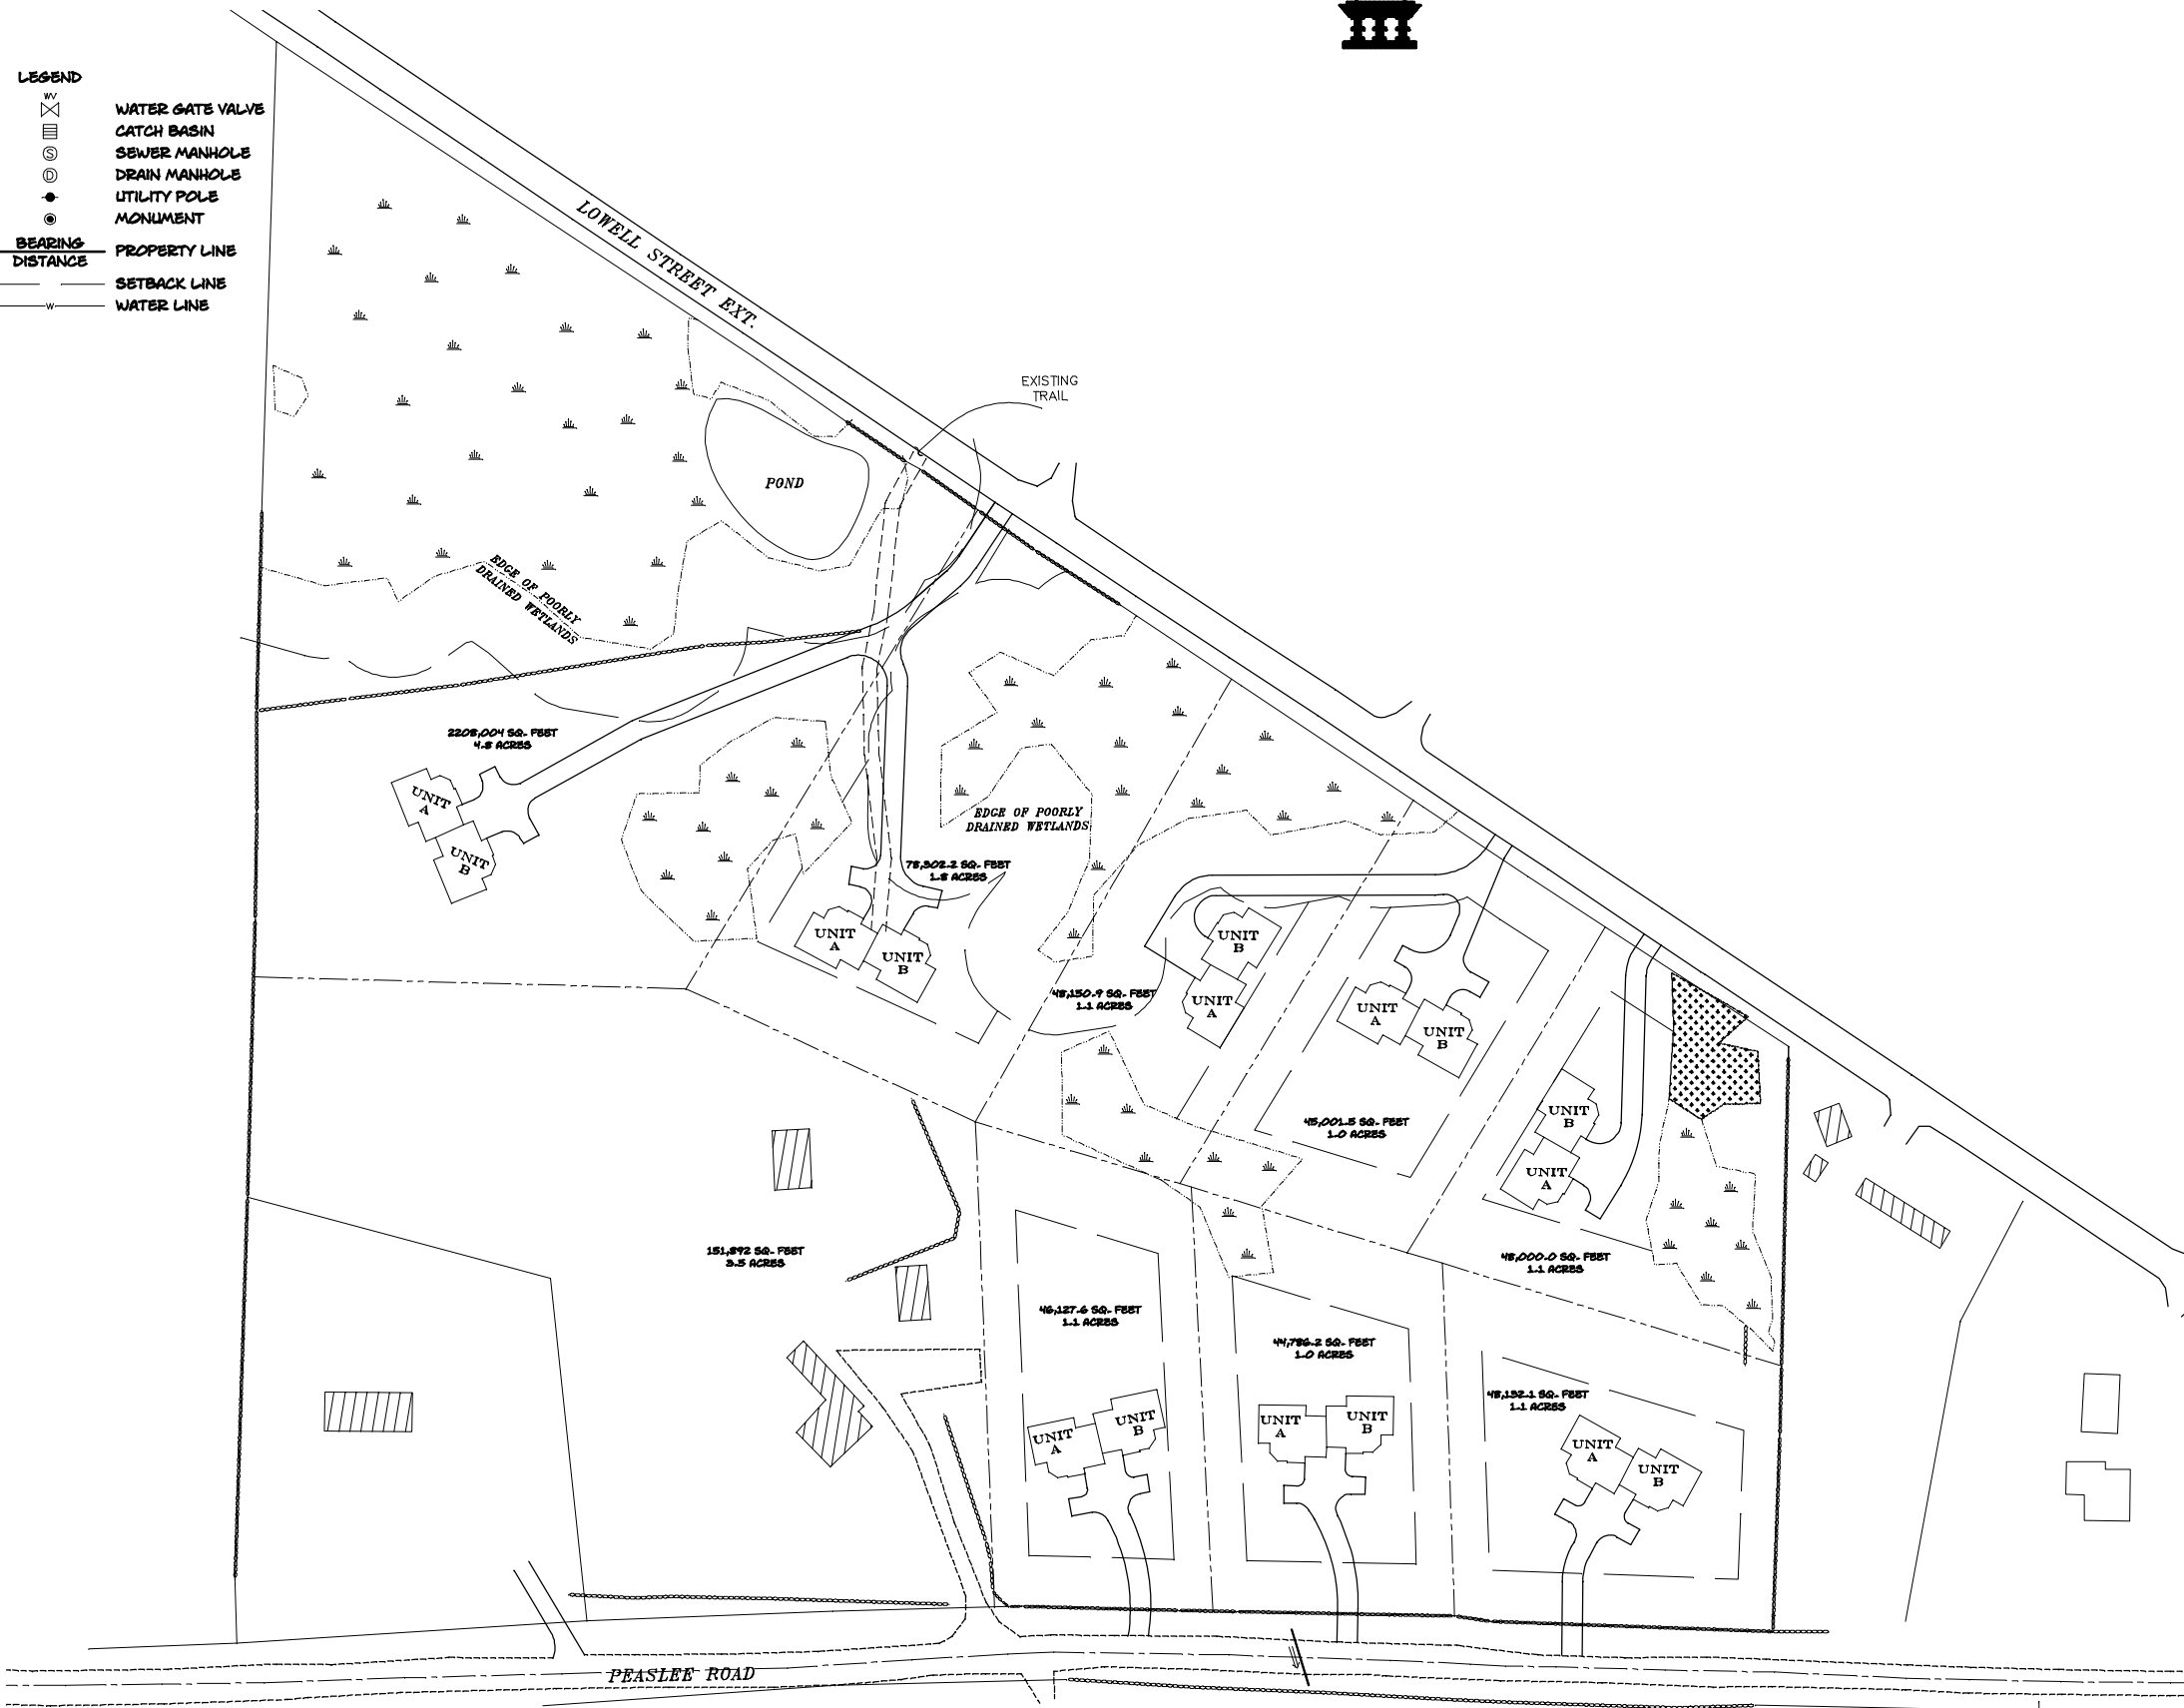

DUPLEX SUBDIVISION SKETCH
LOWELL STREET
ROCHESTER, NH
 PREPARED FOR
HOPE FARM REAL
ESTATE HOLDINGS

1"=60' MARCH 2010

GRAPHIC SCALE



(IN FEET)
 1 INCH = 60 FT.
 REVISION DATE

FILE NO. 150
 PLAN NO. #
 DWS. NO. 10033\SK-1
 F.S. NO. #