


NOTICE TO BIDDERS

June 4, 2007

ADDENDUM NO. 1

City of Rochester
Bid No. 07-66

Hanson Street/Central Avenue Reconstruction
Rochester, New Hampshire

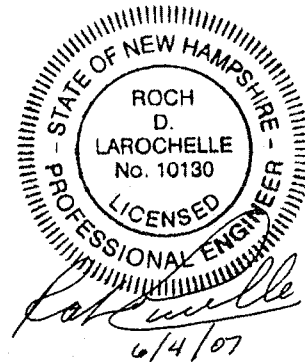

Bidders shall acknowledge receipt of this Addendum No. 1
on the Bid Form, Page BF-1

Item 1: Bid Date/Time

Bidders are hereby notified that there has been no change in the bid due date or time. All bids are due on **June 14, 2007 at 2:30 PM** local time, at the City of Rochester Municipal Complex, 31 Wakefield Street, Rochester, NH 03867.

Item 2: Historical Society Site Items

- 10" Square Bollards (Granite) shown on plan sheet 60 of 78 on the Historical Society Site shall be changed to 8" Square Granite Bollards conforming to Item 670.42 - Granite Bollard. As noted in the Special Provision for Item 670.8 - Historical Society Hardscape Improvements, no separate payment will be made for Granite Bollards installed on the Historical Society Site since all work on the site is to be included in the Lump Sum item.
- Brick paver walkways called for within the Historical Society Site shall be New England Classic Concrete Pavers by Bolduc, or approved equal.

Item 3: Ornamental Fence and Gate

Ornamental Iron Fence and Gate as depicted on Plan Sheet 60 of 78 are to be paid under Item 670.54 - Decorative Metal Fence and Gate and will not be subsidiary to Item 670.8 - Historical Society Hardscape Improvements.

Item 4: Plan Changes

The following plan sheets dated May 2007 are to be replaced with the attached plan sheets with Revision #1 noted and dated June 2007 to reflect changes in bollards, sidewalk pavers, and fencing items noted above.

- Sheet 60 of 78 - Sidewalk Detail & Amenities Layout Plan
- Sheet 64 of 78 - Rochester Historical Society Civil Details

Item 5: Trolley Pole with Foundations (Item 670.151)

Bidders are hereby notified that there are to be no Connecting Wires installed between the Trolley Poles and, as such, reference to Connecting Wire has been deleted from the attached Special Provision, dated June 4, 2007, as part of this Addendum. All other provisions and design requirements will apply as specified including requirements to submit shop drawings stamped by an engineer licensed in the State of NH.

Item 6: 6-Foot Steel Bench (Item 670.51)

Bidder's attention is directed to the detail for 6-Foot Steel Bench (Item 670.51) attached to this Addendum No. 1. Placement of the benches will be as shown on plan sheet 58 of 78 – Sidewalk Detail and Amenities Layout Plan.

Item 7: Bid Form (Quantity Changes)

Delete Bid Form BF-12 and replace with new Bid Form page BF-12, dated June 4, 2007, attached to this Addendum No. 1. The change in the form reflects the addition of Bid Item 670.51 - 6-Foot Steel Bench.

END OF ADDENDUM NO. 1

**ROCHESTER
HANSON STREET**

June 4, 2007

SPECIAL PROVISION

MISCELLANEOUS INCIDENTALS

Item 670.151 – Trolley Poles With Foundations

Description

1.1 This work shall consist of furnishing and installing foundations and ornamental trolley poles with banner arms and finial caps at locations shown on the plans or ordered.

Materials

2.1 Furnish and install all materials and equipment as necessary to completely install trolley poles including all the necessary appurtenances and hardware. Trolley poles shall be as manufactured by King Luminaire Company, Inc., P.O. Box 266 Jefferson, OH 44047, phone 1-800-268-7809.

2.1.1 Ornamental trolley poles shall be catalog number KSSRE-25 stepped c/w KSBXX & Banner Arms. Poles shall be non-structural schedule 40 steel with a heavy wall cast aluminum (SR319 alloy) wrap-around decorative base shroud. Trolley poles will be 25-feet tall. The unit shall be anchored with four (4) 1.25" inch x 44 inch +3 inch hook fully galvanized anchor bolts.

2.1.2 Banner Arm shall be catalog number KA79-S (MOD). The banner arm shall be aluminum.

2.1.3 All steel components shall be hot-dipped galvanized.

2.1.4 All metal components shall be powder coated black finish

2.2 The reinforced trolley pole base shall be subsidiary to this item. Design requirements will be as shown on the Plans.

**ROCHESTER
HANSON STREET**

June 4, 2007

Construction Requirements

3.1 The Contractor shall install the ornamental trolley poles at the locations shown on the plans or ordered and in accordance with BOCA, ASTM, AASHTO, and codes and regulations of the appropriate jurisdictional authorities.

3.1.1 Installed trolley poles, appurtenances and equipment shall be free of leaks, warps, dents, juts, paint imperfections or other faults that are a result of poor workmanship in installation.

3.1.2 Poles and appurtenances shall be installed in accordance with the manufacturers' recommendation.

3.1.3 Bases (light pole foundations) installed in sidewalk areas shall be flush with sidewalk.

3.1.3.1 The Contractor shall submit shop drawings for the design of the concrete foundations which shall be stamped by a Professional Engineer licensed in the State of New Hampshire

3.1.3.2 Poles and bases shall be designed using latest edition of AASHTO "Standard Specification for Structural Supports for Highway Signs, Luminaires, and Traffic Signals," as amended for a 145 km/hr (90 mph) wind speed and safety breakaway supports.

3.2 The Contractor shall install the ornamental trolley poles, foundations and all appurtenances required. All Work under this item shall be the responsibility of the Contractor.

Method of Measurement

4.1 Ornamental Trolley Poles with Pole Base will be measured as a unit, complete in place.

**ROCHESTER
HANSON STREET**

June 4, 2007

Basis of Payment

5.1 The accepted quantity of the Trolley Pole with Pole Base will be paid for at the Contract Unit Price, complete in place. The price bid under this item shall be considered as fair compensation for all labor, equipment, tools supervision and materials necessary to complete the work associated with construction and installation of the Trolley Pole with Pole Base as shown on the Plans, and specified herein. The work shall include but is not limited to Trolley Pole, Reinforced Pole Base, Banner Arms, Finial, and all other work required to complete the Trolley Pole installation not paid for under other items as specified herein.

Pay Item and Unit:

670.151	Trolley Poles With Foundations	Each
---------	--------------------------------	------



**ROCHESTER
HANSON STREET/CENTRAL AVENUE RECONSTRUCTION
ROCHESTER, NH
BID FORM**

Notes:

1. All prices must be written in ink. Unit prices must be written in words as well as figures for the entire proposal. In case of discrepancy, the amount in words shall govern.
2. All prices given shall include items delineated in the Measurement and Payment Section, and in accordance with the Drawings, Specifications and Contract Documents.

BASE BID

Item No.	Description	Quantity	Unit	Unit Price	Total Price
659.1	Project Landscaping - Hanson Street _____ dollars and _____ cents.	1	LS	\$ _____	\$ _____
670.151	Trolley Poles with Foundations _____ dollars and _____ cents.	8	EA	\$ _____	\$ _____
670.42	Granite Bollard _____ dollars and _____ cents.	16	EA	\$ _____	\$ _____
670.51	6-Foot Steel Bench _____ dollars and _____ cents.	3	EA	\$ _____	\$ _____
670.52	Pre-Cast Concrete Wheel Stops _____ dollars and _____ cents.	16	EA	\$ _____	\$ _____
670.53	Tree Way Grates _____ dollars and _____ cents.	27	U	\$ _____	\$ _____
692	Mobilization _____ dollars and _____ cents.	1	U	\$ _____	\$ _____
699.1	Miscellaneous Temporary Erosion and Sediment Control <u>Five Thousand</u> dollars <u>and no cents.</u>	1	\$	\$5,000	\$5,000

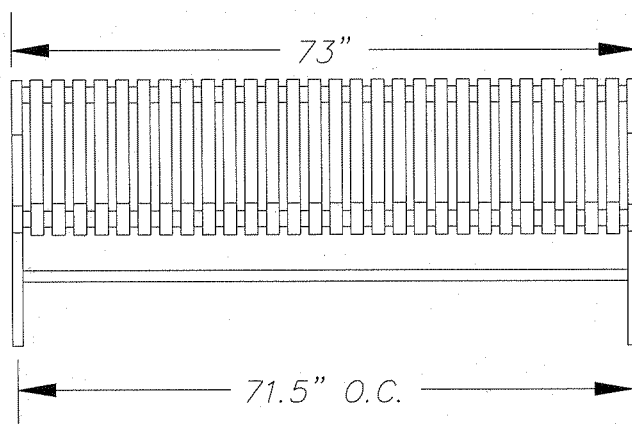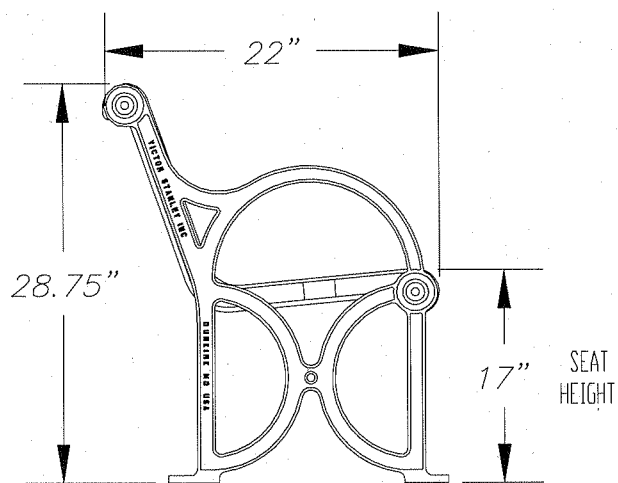

CENTER-TO-CENTER DISTANCES ARE APPROXIMATE
(VARIATIONS IN CASTINGS ARISE FROM DIFFERENT RATES OF COOLING)

NOTES:


1. 6-FOOT CITY SITE SERIES BENCH MODEL CR-18 TO BE PROVIDED BY VICTOR STANLEY, INC., P.O. DRAWER 330 - DUNKIRK, MD 20754 USA, TEL (301) 855-8300, OR APPROVED EQUAL.

2. ALL FABRICATED COMPONENTS ARE STEEL SHOT-BLASTED, ETCHED, PHOSPHATIZED AND ELECTROSTATICALLY POWDER-COATED WITH TGIC POLYESTER POWDER COATINGS (COLOR: BLACK), AND HOT DIP GALVANIZED PRIOR TO POWDER COATING.

3. ALL SPECIFICATIONS ARE SUBJECT TO CHANGE. PLEASE CONTACT FACTORY FOR DETAILS.

3. IT IS NOT RECOMMENDED TO LOCATE ANCHOR BOLTS UNTIL ASSEMBLED BENCH IS IN PLACE.



5. ANCHOR BOLTS PROVIDED BY OTHERS.

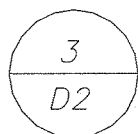

Bench Detail
(Item 670.51)

N.T.S.


NOTES: SHALL BE CONDUCTED FROM A COMPLETE SET OF PLANS. NOT ALL INFORMATION IS DETAILLED ON EVERY PAGE. THE ENGINEER SHALL BE NOTIFIED OF ANY CONFLICTS WITHIN THIS PLAN SET. SEE GENERAL PLANS AND UTILITY PLANS FOR CONFLICTS. SOCIETY LIMIT OF WORK INCLUDING ALL SURFACING, GRADING, HARDSCAPE, AND ELECTRICAL SERVICE COMPONENTS FOR LIGHTING. SHALL BE PAID AS LUMP SUM AND NOT PER HOUR. THE CONTRACTOR SHALL BE RESPONSIBLE FOR ALL IMPROVEMENTS. ALL TREES AND PLANTINGS WILL BE PAID UNDER ITEM 650.2-2. PROJECT LANDSCAPING (ROCHESTER HISTORICAL SOCIETY)

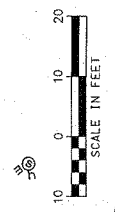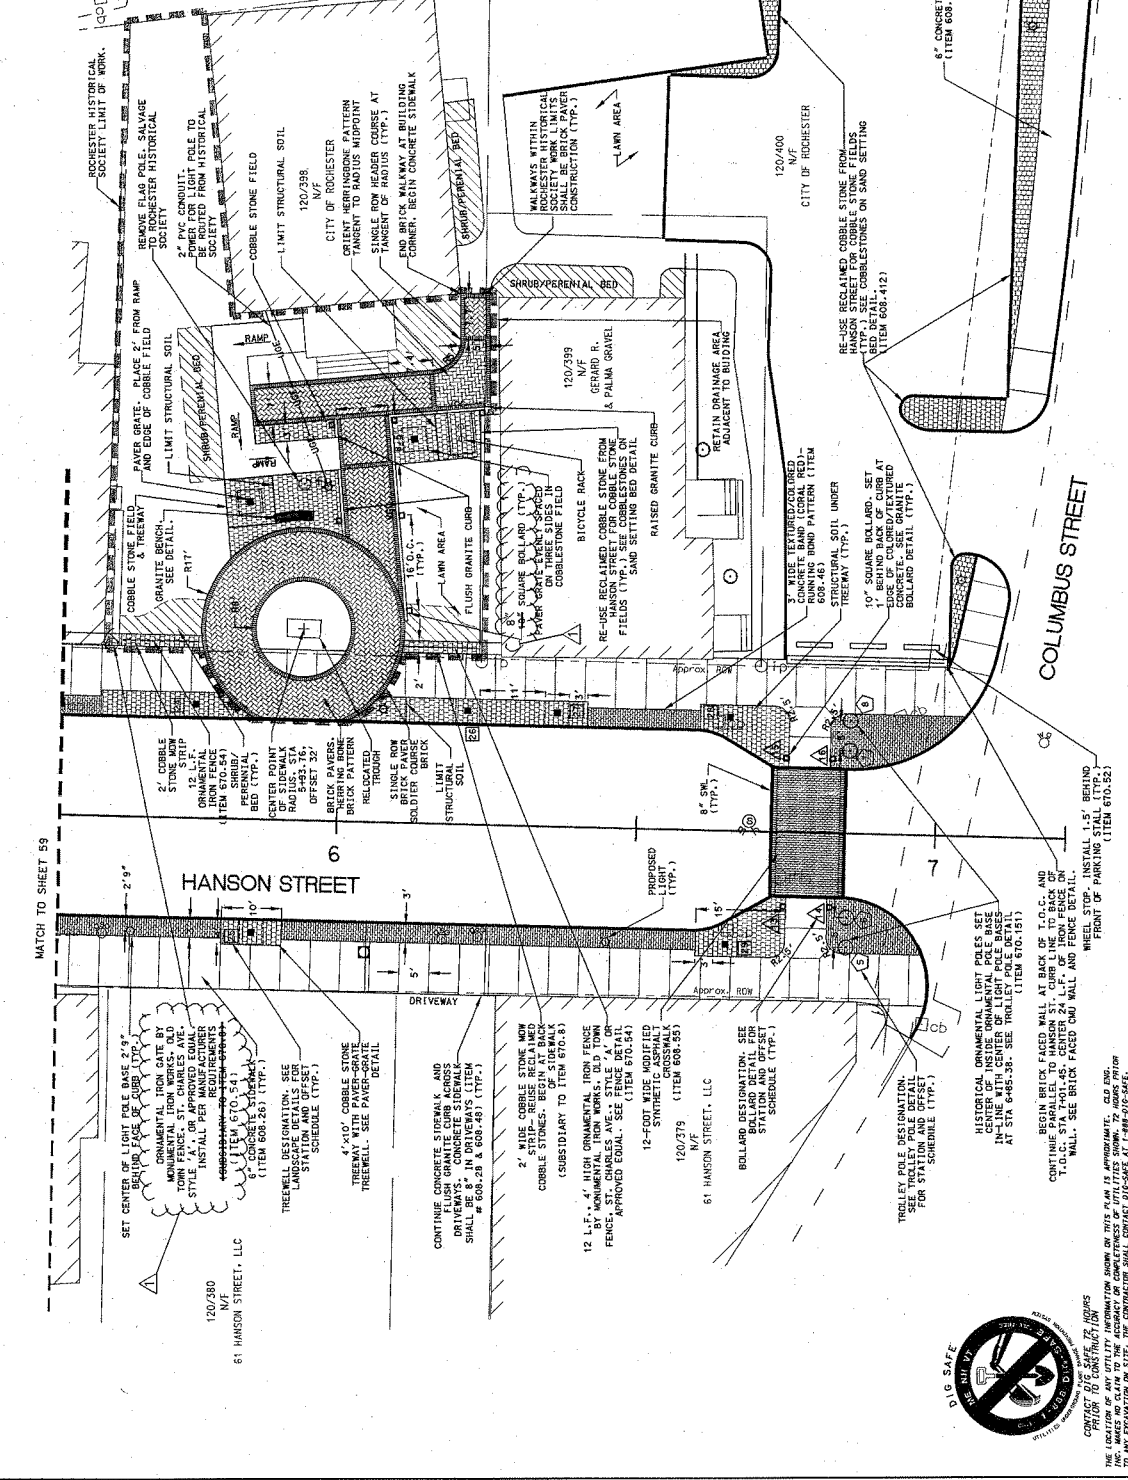

SCALE:	1" = 10'
JOB NO.:	04-0155
DATE:	MAY 2007
SHEET:	60 OF 78

**HANSON STREET
SIDEWALK DETAIL &
AMENITIES LAYOUT PLAN**

CITY OF ROCHESTER
PUBLIC WORKS DEPARTMENT
ROCHESTER, NEW HAMPSHIRE 03601

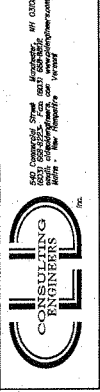


DESIGNED:	JAD
CHECKED:	CM
APPROVED:	REL
DATE:	REL

NO.	DATE	REVISION
16/07		CHANGE PAV. ITEM FOR GATE TO ITEM 670.54.
16/07		CHANGE BOLLARD SIZE FROM 10" TO 8".

CONTACT BIG SAFE, INC. FOR MORE INFORMATION ON THIS PLAN IS APPROXIMATE. OLD ENG. INC. MAKES NO CLAIM TO THE ACCURACY OR COMPLETENESS OF UTILITIES SHOWN. TO AVOID ANY DISCREPANCY OR ERROR, THE CONTRACTOR SHALL CONTACT BIG SAFE AT 788-6754-5454.



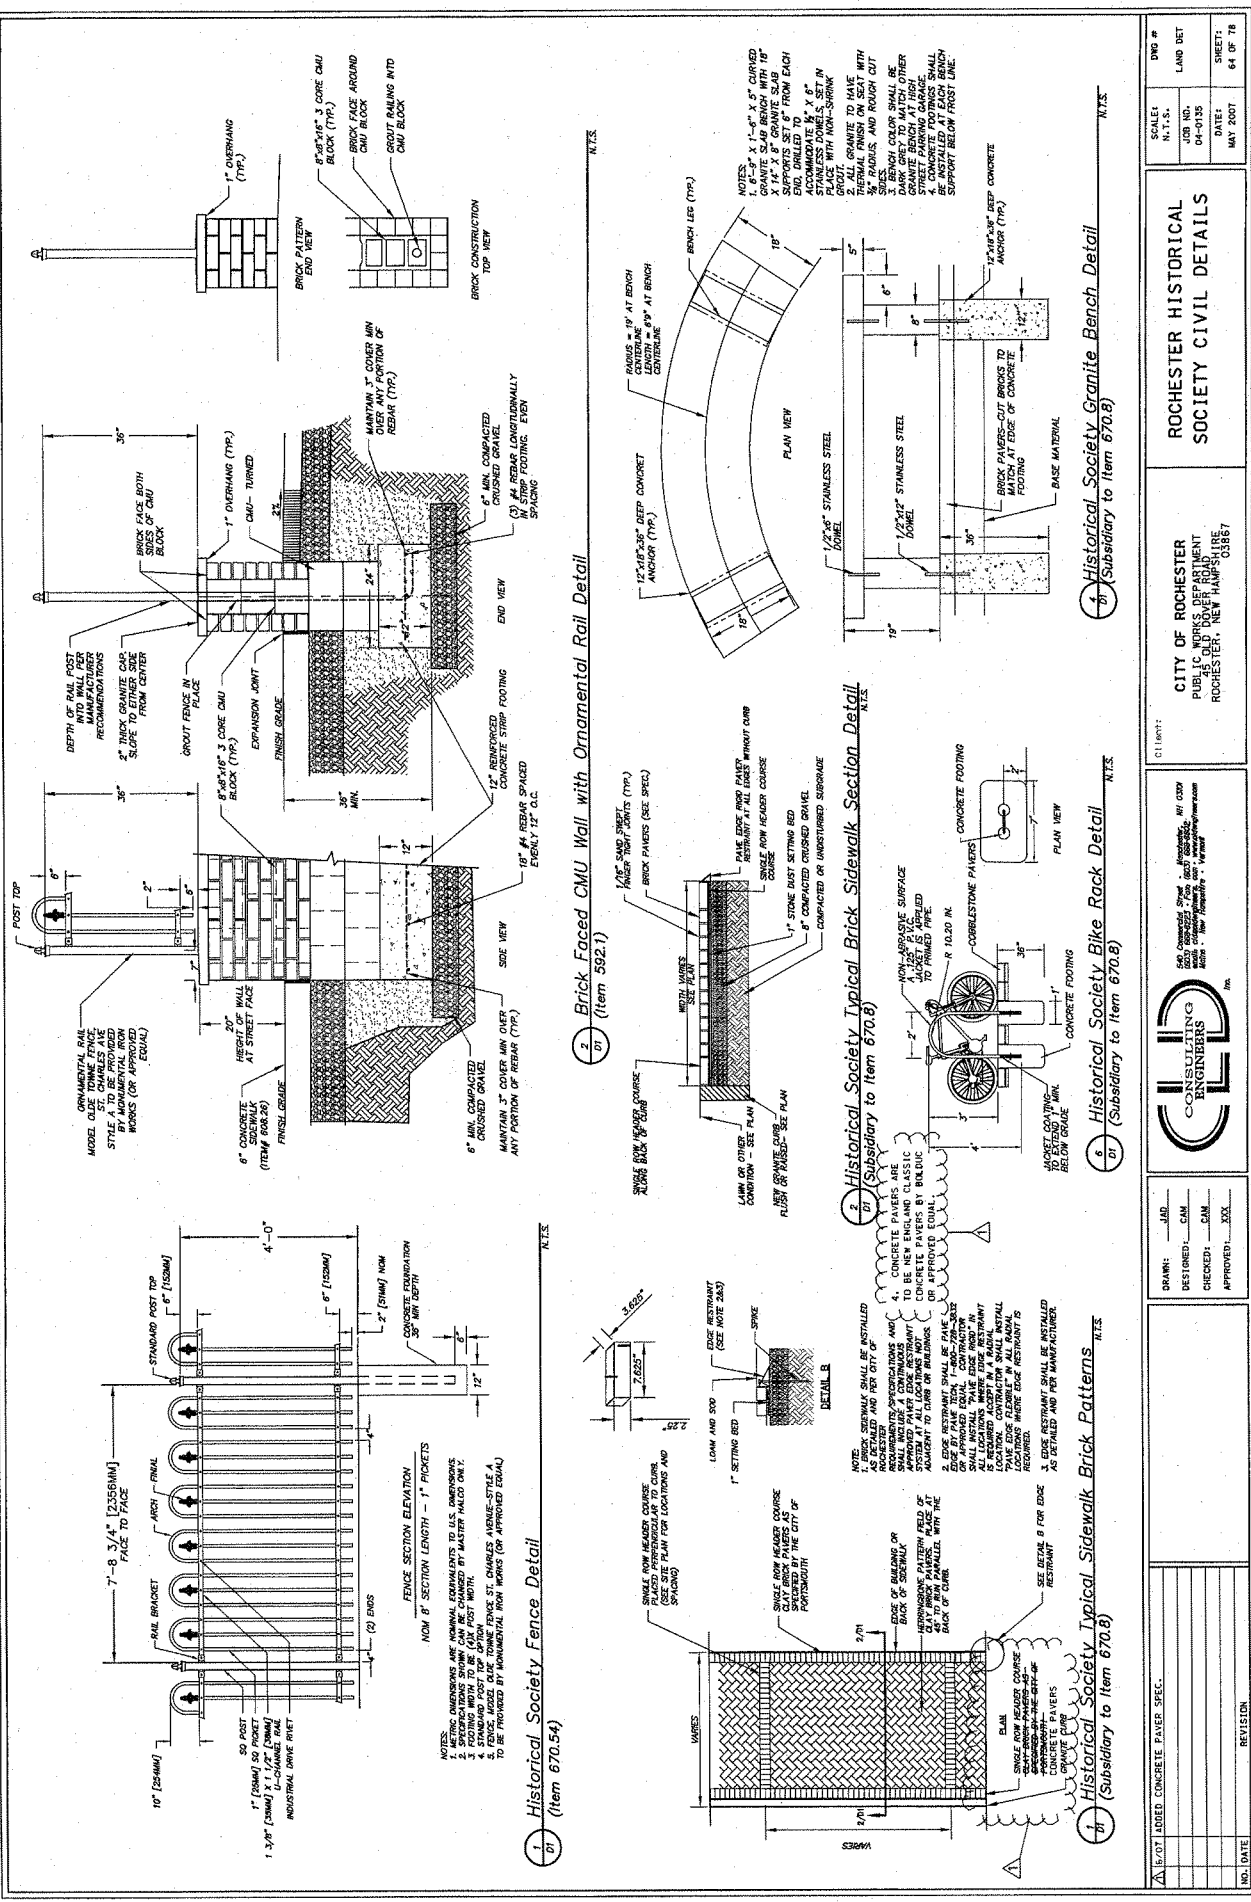

SCALE: 1/4" = 1'-0" JOB NO.: 04-0135 DATE: MAY 2007 SHEET: 64 OF 78	ROCHESTER HISTORICAL SOCIETY CIVIL DETAILS	CITY OF ROCHESTER PUBLIC WORKS DEPARTMENT 100 OLD ROVER ROAD ROCHESTER, NEW HAMPSHIRE 03867	CLIENT: 540 Concord Street - Concord, NH 03301 603.255.2525 - Fax: 603.255.2526 www.concordnh.com Note: New Hampshire - Vermont	DRAWN: JAD DESIGNED: CAM CHECKED: CAM APPROVED: XXX	NO. DATE REVISION
--	--	--	---	--	----------------------