


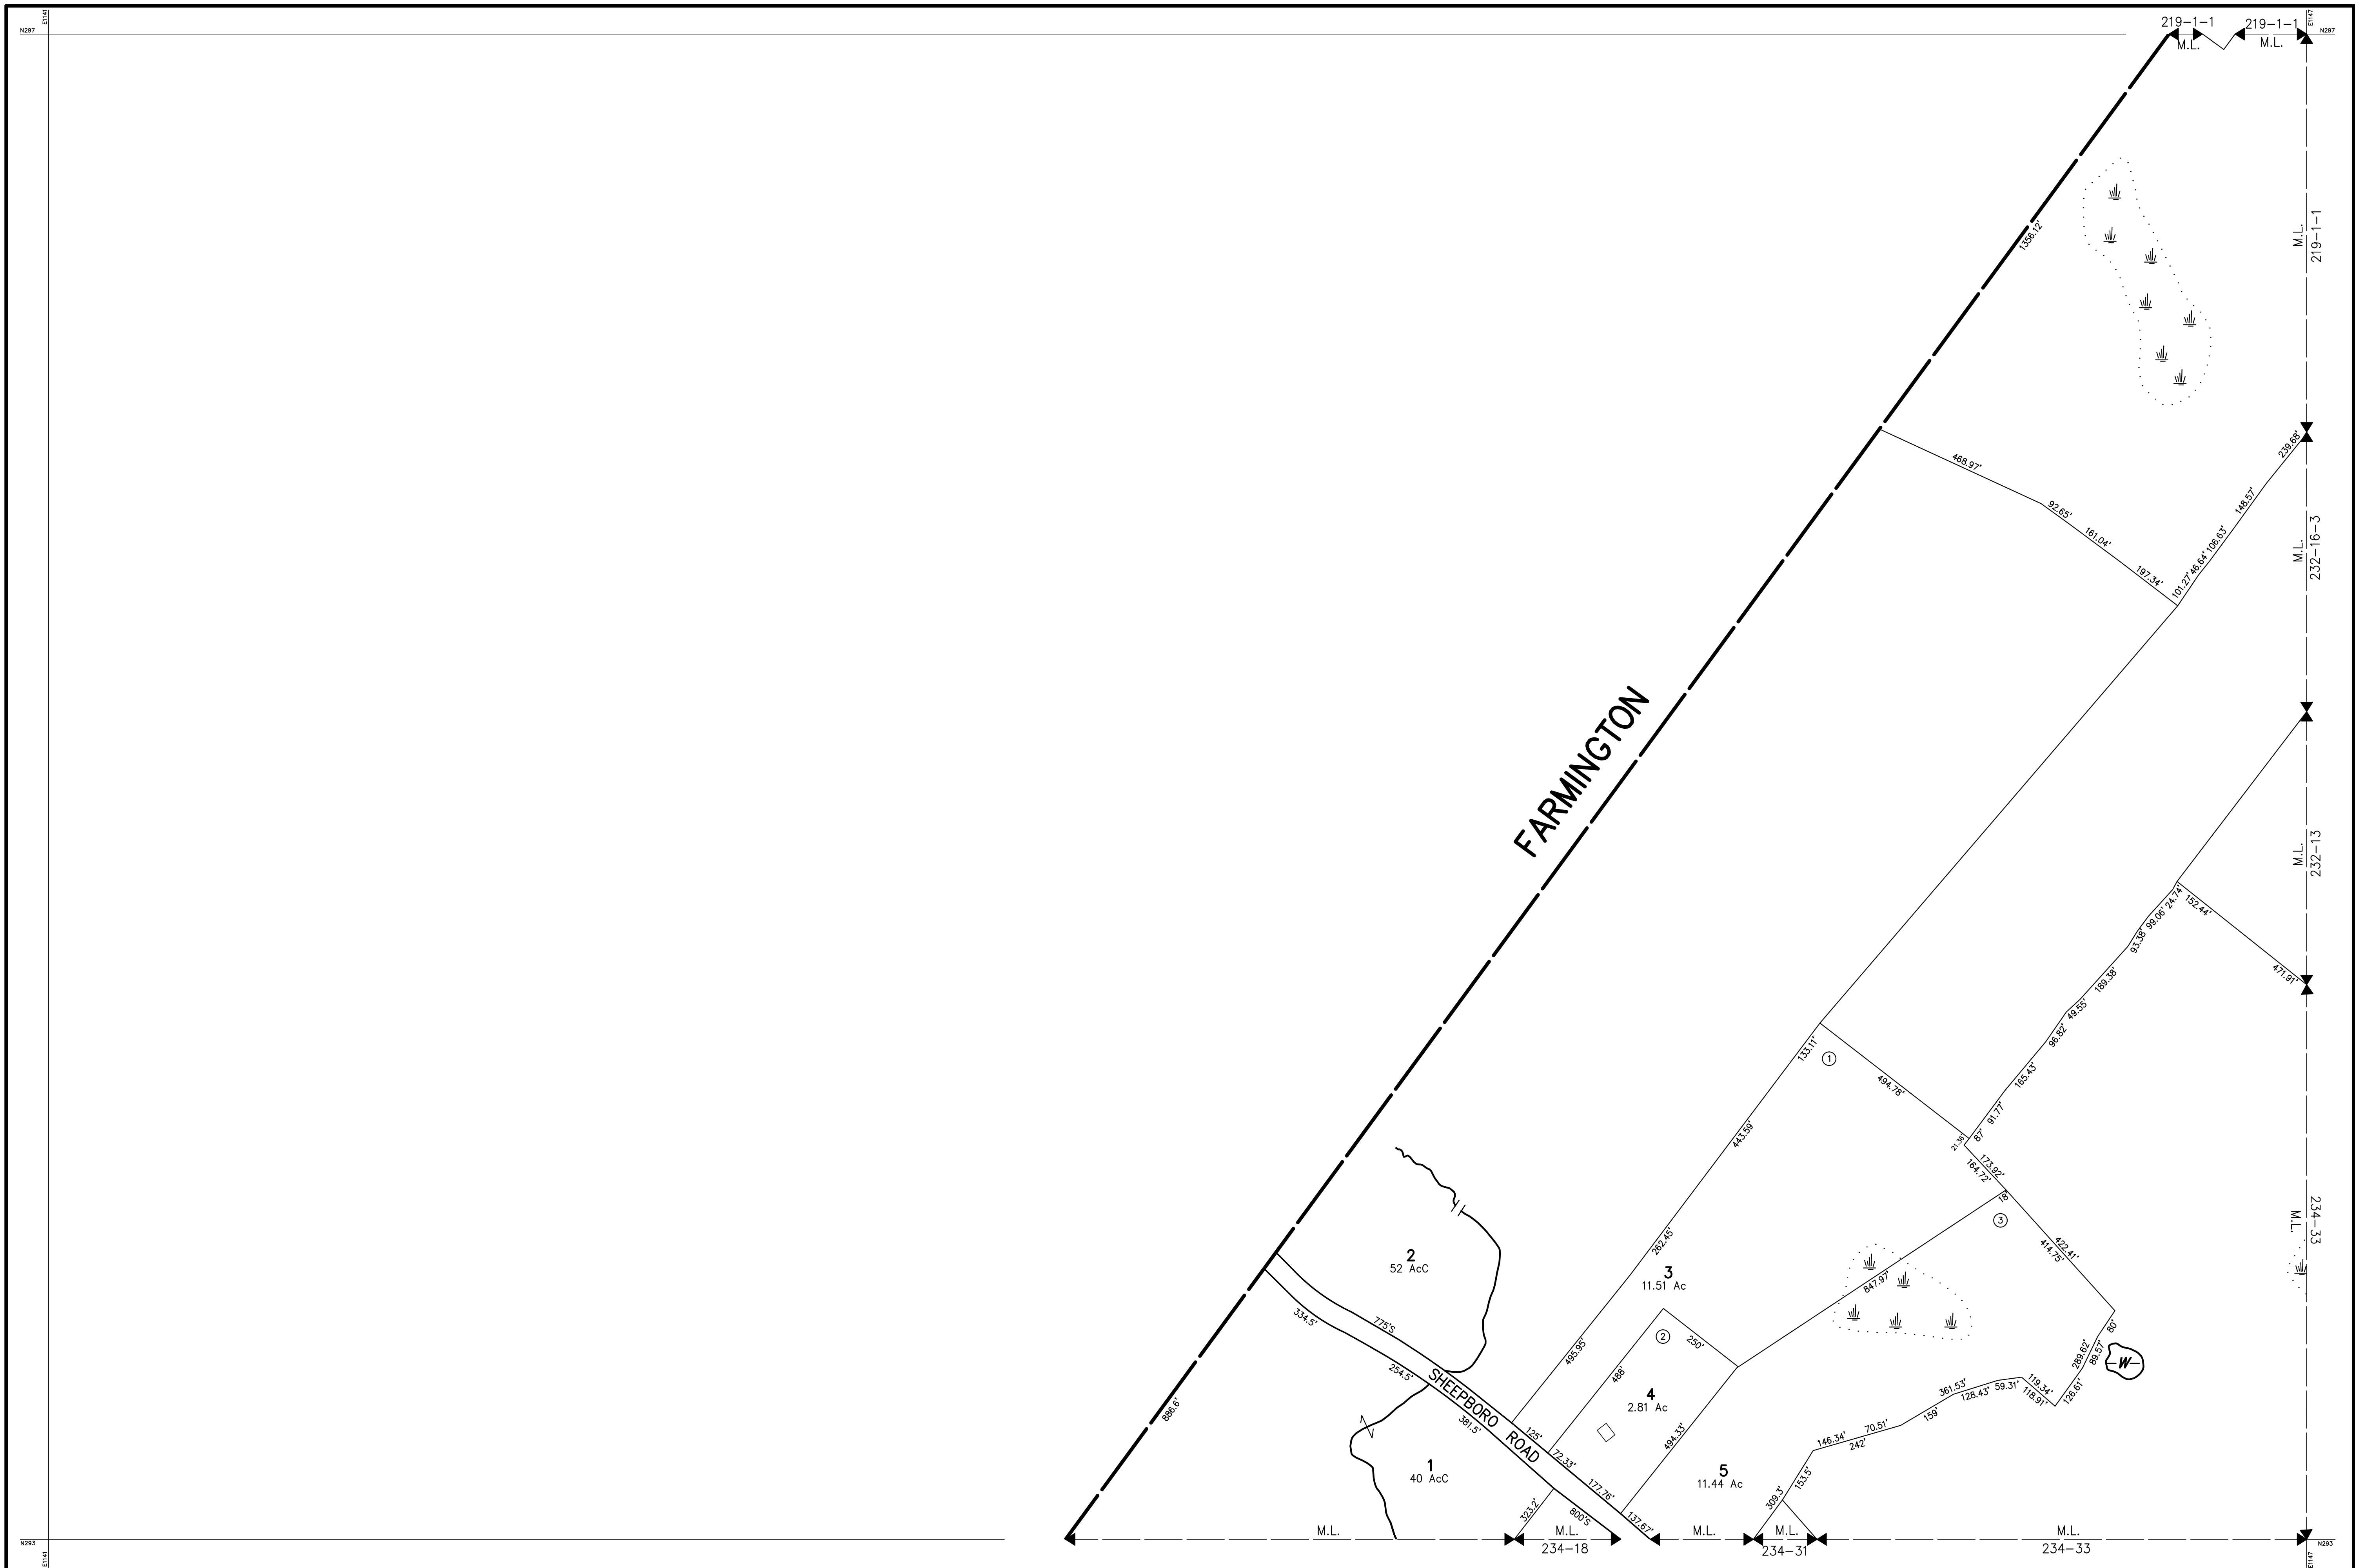

THIS MAP IS FOR ASSESSMENT PURPOSES. IT IS NOT VALID FOR LEGAL DESCRIPTION OR CONVEYANCE. THE HORIZONTAL DATUM IS THE NEW HAMPSHIRE STATE PLANE COORDINATE SYSTEM. PHOTOGRAPHY DATE: APRIL 28, 1990 COMPLETION DATE: JUNE 30, 1992	PRODUCED IN 1992 BY CAI Technologies Precision Mapping. Geospatial Solutions. 11 PLEASANT STREET, LITTLETON, NH 03661 800.322.4540 • WWW.CAI-TECH.COM	AREA SURVEYED Ac AREA CALCULATED AcC RECORD DIMENSION 100' SCALED DIMENSION 100'S MATCH LINE M.L. WATER	LEGEND EXEMPT PROPERTY. SUBDIVISION LOT NO. BUILDING RIGHT OF WAY. COMMON OWNERSHIP. WETLANDS	FEET 100 0 200 400 600 METERS 50 0 50 100 150 SCALE 1" = 200' REVISED TO : APRIL 1, 2023	PROPERTY MAPS ROCHESTER NEW HAMPSHIRE	INDEX DIAGRAM	MAP NO. 233