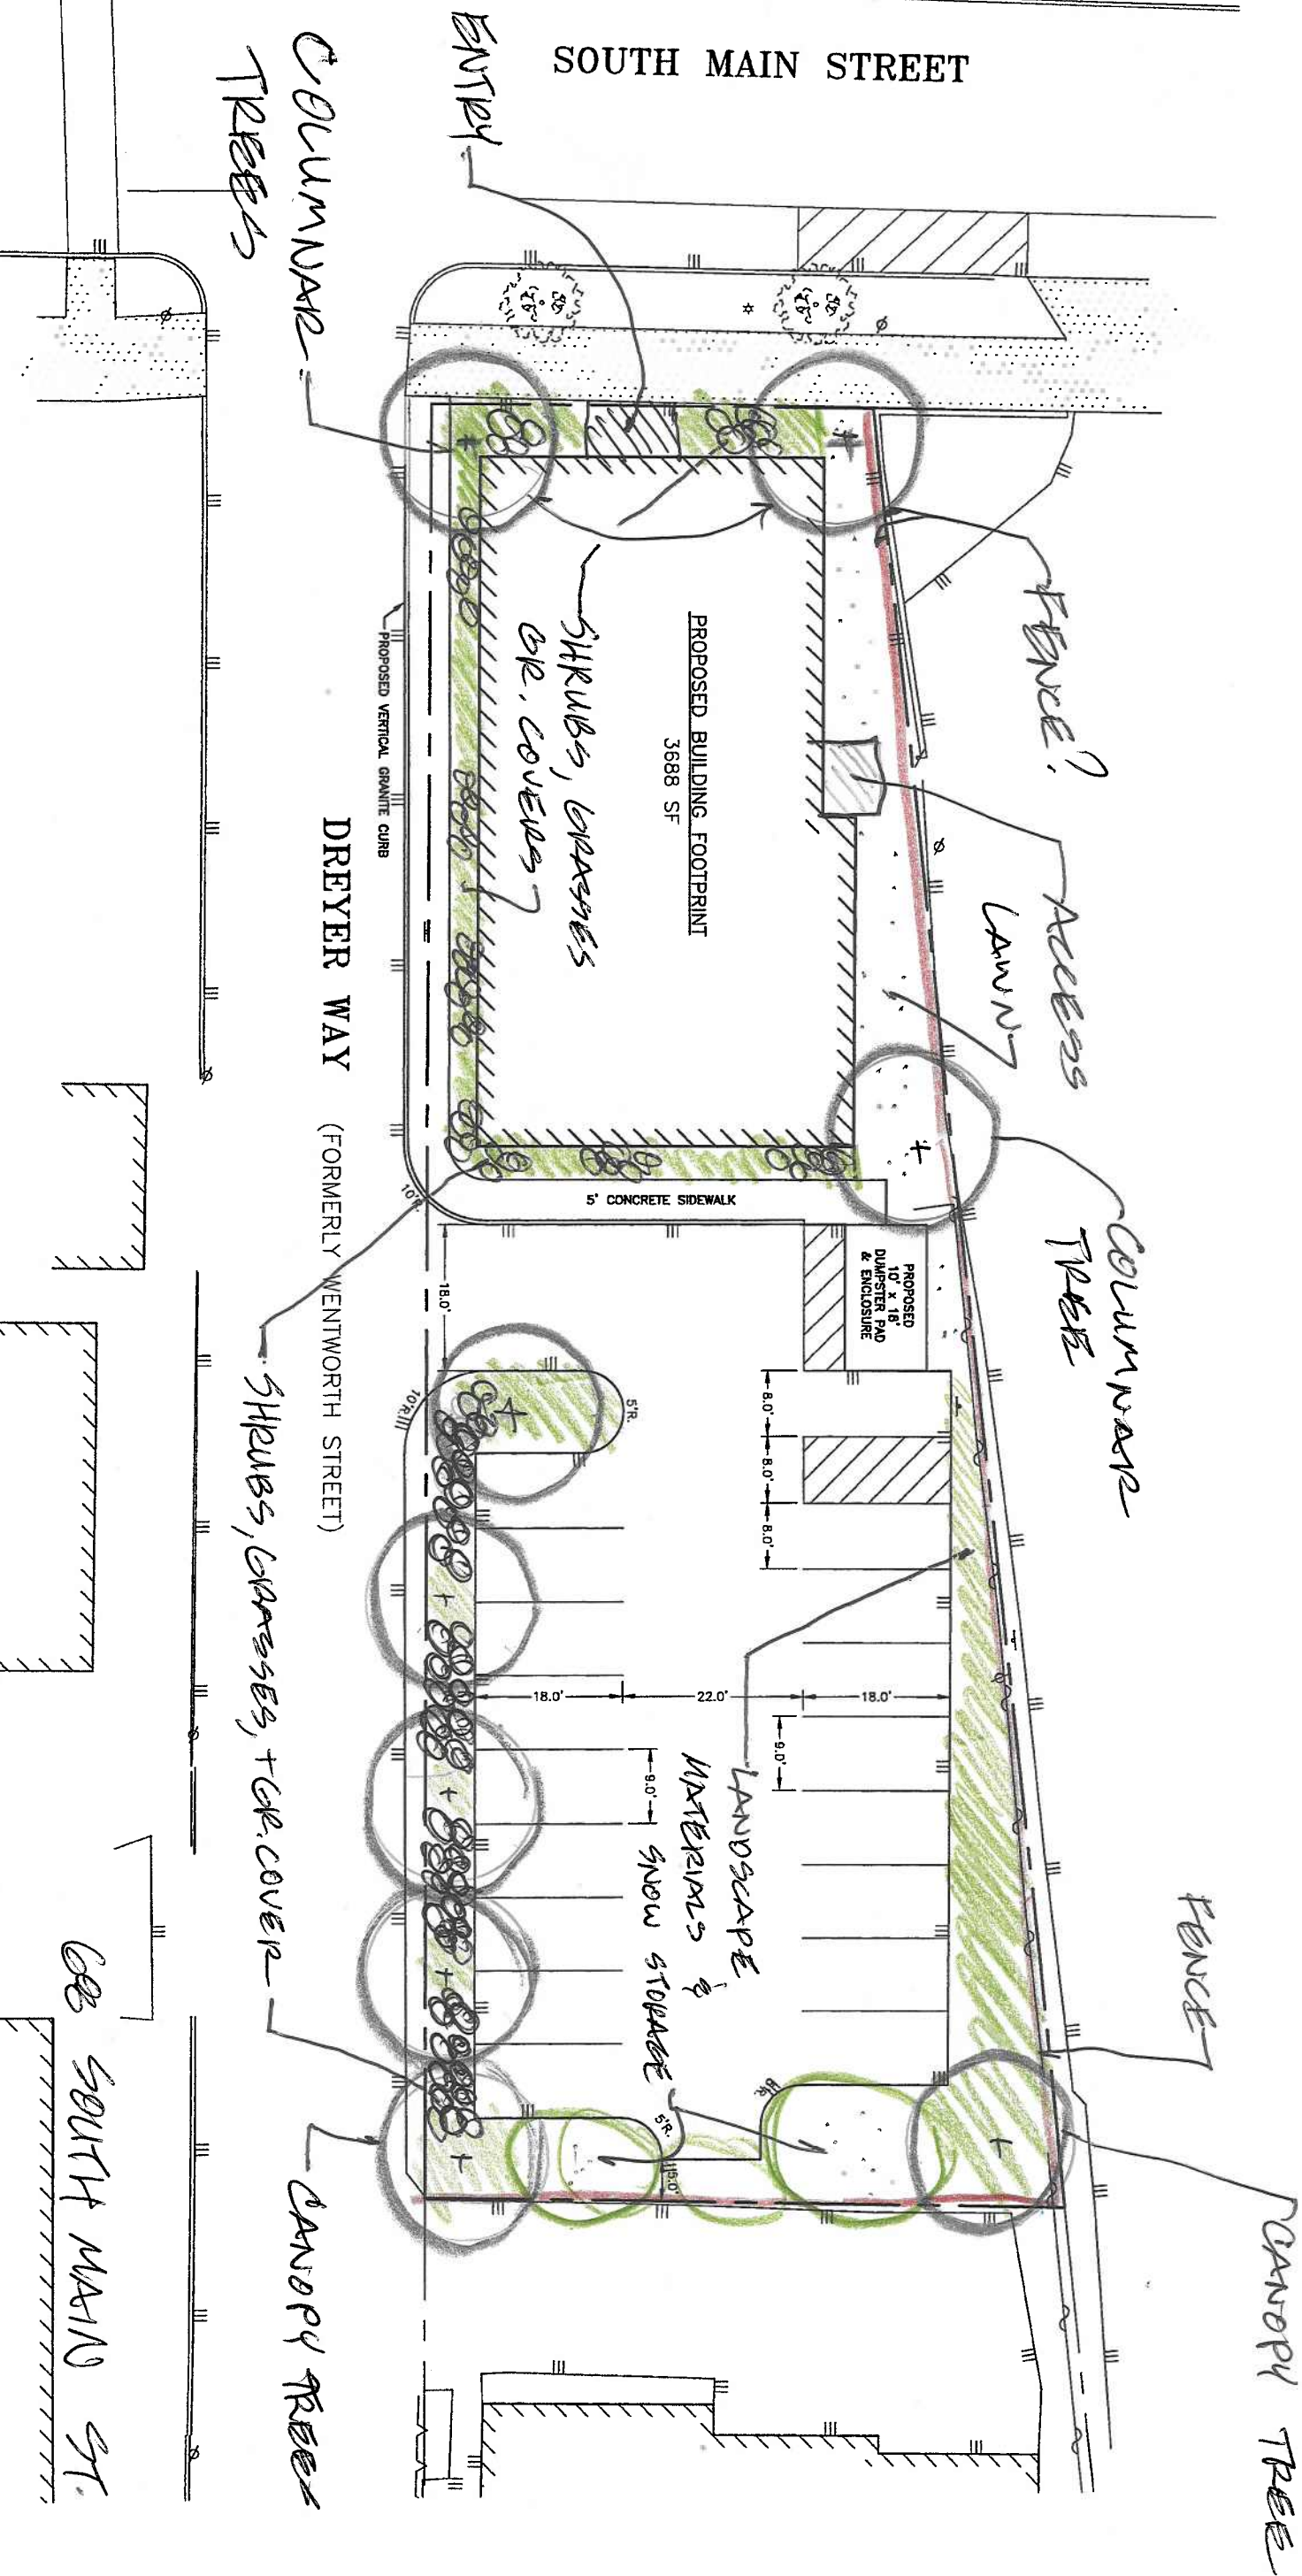


GRAPHIC SCALE

REVISIO LANDSCAPE PLAN
7/22/10
ON SOUTH MAIN ST.