



**FINAL APPROVAL BY THE ROCHESTER PLANNING BOARD;
CERTIFIED BY:**

DAT

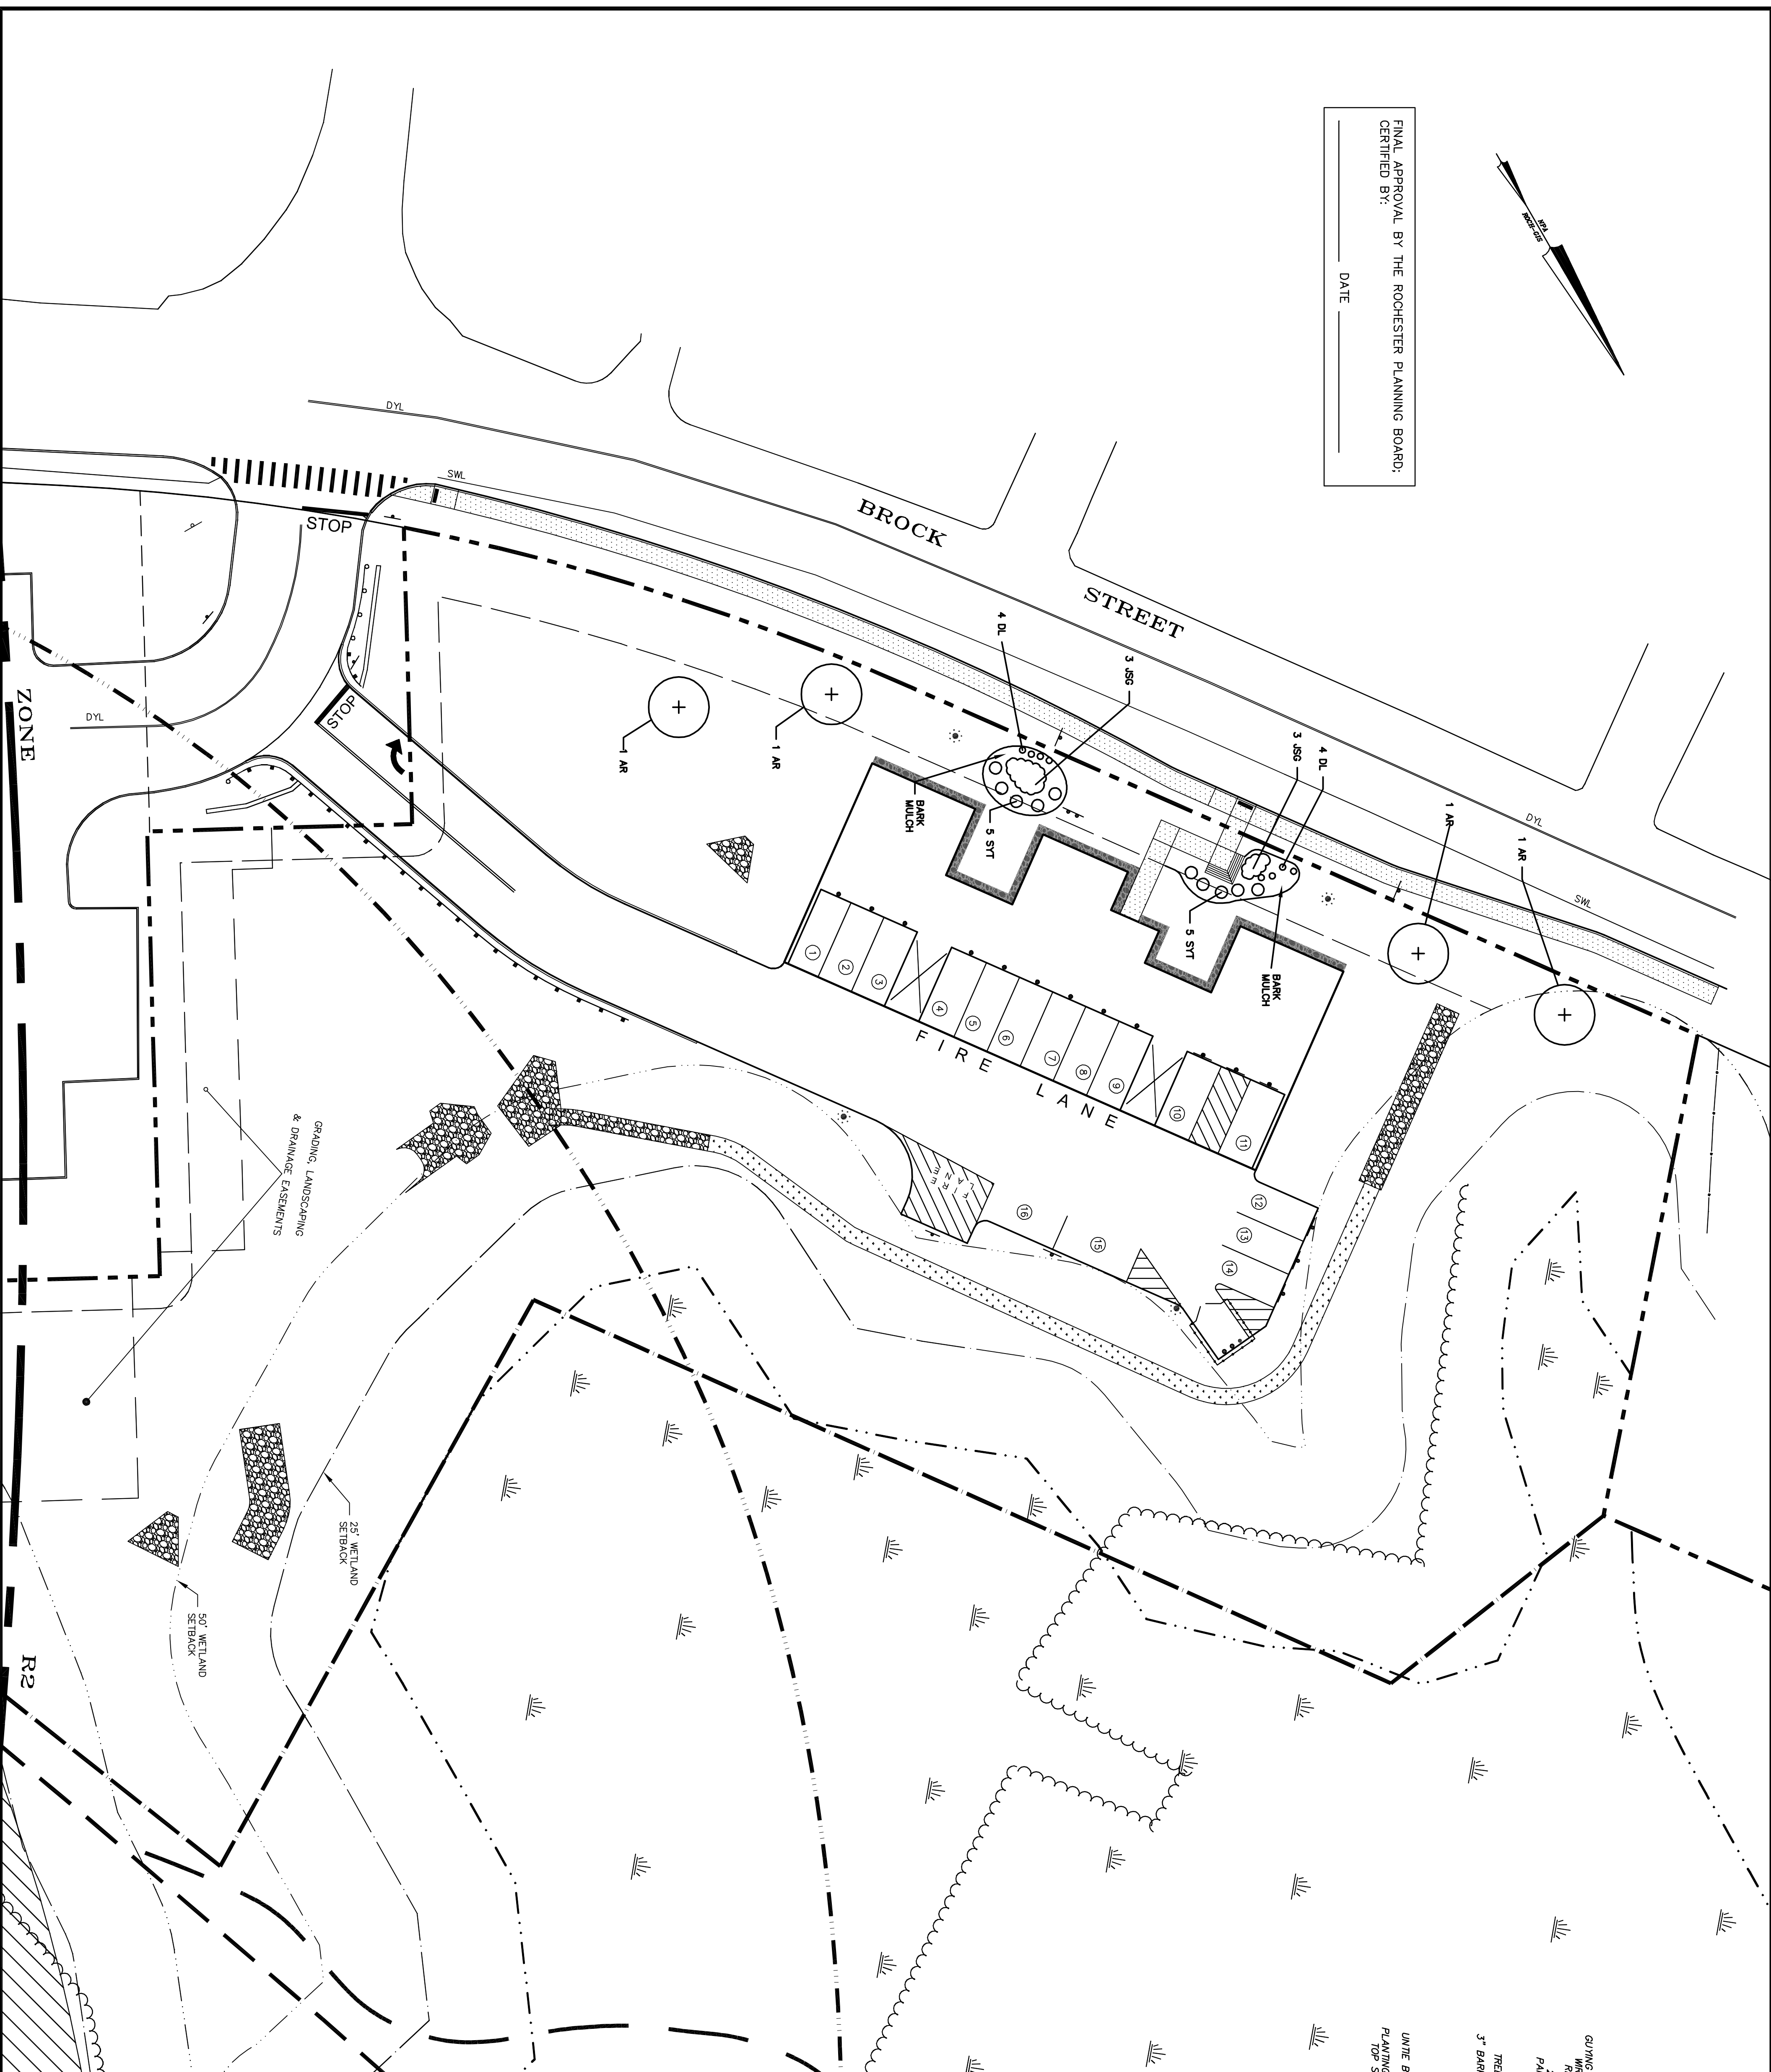


PLANT LIST

QTY	SYM	BOTANICAL NAME	COMMON NAME
4	AR	ACER RUBRUM 'OCTOBER GLORY'	OCTOBER GLORY RED MAPLE
10	ST	STRINGA 'TINKERBELLE'	TINKERBELLE LILAC
6	JSG	JUNIPERUS CHINENSIS 'SEAGREEN'	SEAGREEN JUNIPER
10	DL	-	DAYLILY MIX

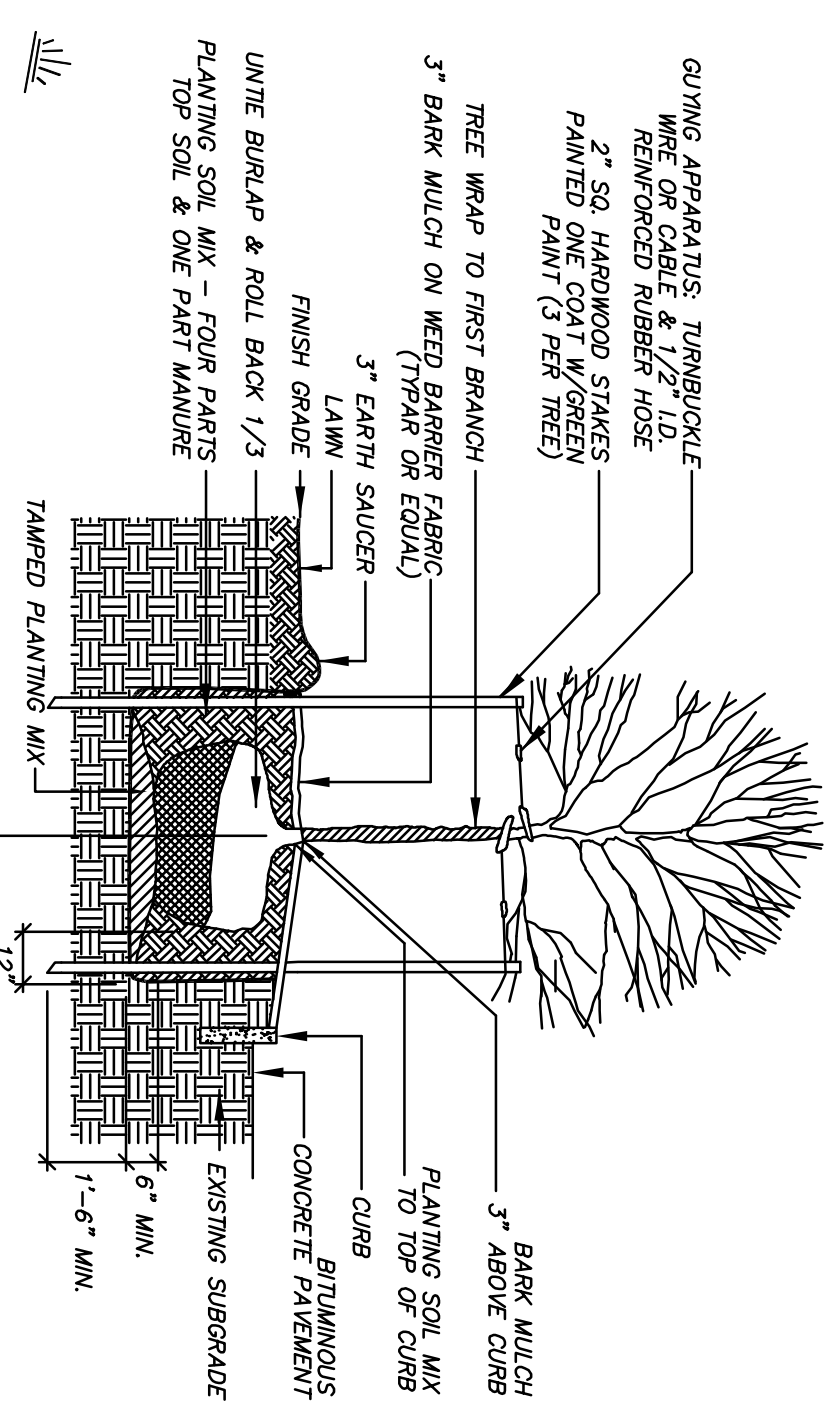

NOTE: PLANT AT SAME DEPTH AS PREVIOUSLY PLANTED OR WITHIN 2" ABOVE

DECIDUOUS TREE PLANTING DETAIL

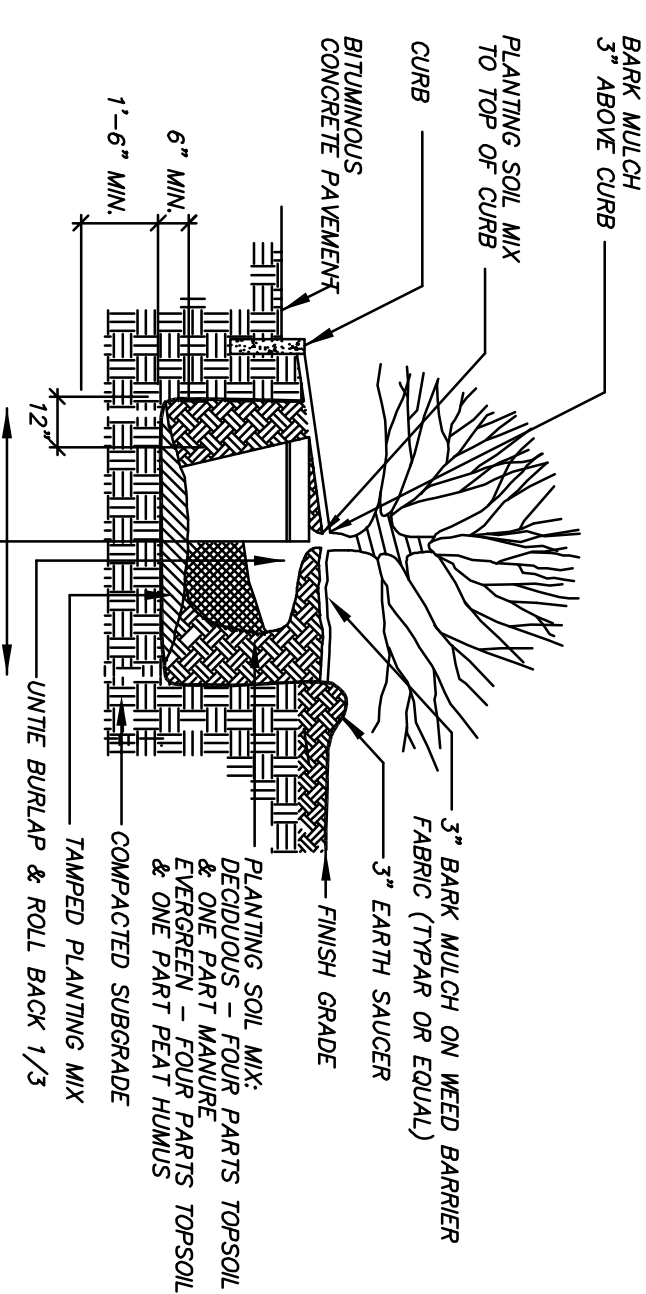

NOTE: PLANT AT SAME DEPTH AS PREVIOUSLY PLANTED OR WITHIN 2" ABOVE

(NOT TO SCALE)

(NOT TO SCALE)

NOTES:

1. THE CONTRACTOR SHALL FINISH AND PLANT ALL PLANTS SHOWN ON THE DRAWINGS AND LISTED THEREON. ALL PLANTS SHALL BE NURSERY-GROWN UNDER CLIMATIC CONDITIONS SIMILAR TO THOSE IN THE LOCALITY OF THE PROJECT. PLANTS SHALL CONFORM TO THE SPECIFICATIONS AND SIZES LISTED IN THE ATTACHED SCHEDULE. QUALITY FOR THE HIGHEST GRADES AND STANDARDS AS ADOPTED BY THE AMERICAN ASSOCIATION OF NURSERYMEN, INC. IN THE AMERICAN STANDARD OF NURSERY STOCK, AMERICAN STANDARDS INSTITUTE, INC., 230 SOUTHERN BUILDING, WASHINGTON, D.C. 20005

3	DCL	ADDED SIGNATURE BLOCK & CHANGED BLUE FOOTPRINT	
2	DCL	REV PER CITY COMMENTS	
1	DCL	PER PER TRG COMMENTS	
No.	DATE	BY	REVISION


LANDSCAPING PLAN

MARSH VIEW HOUSING FOR THE ELDERLY
TAX MAP 131, LOT 62-2
BROCK STREET, ROCHESTER, NH

PREPARED FOR:

ROCHESTER HOUSING AUTHORITY
13 WELLSWEEP ACRES
ROCHESTER, NH 03867

GRAPHIC SCALE

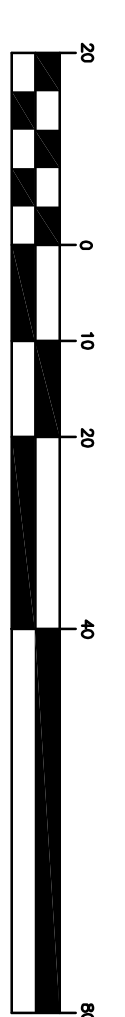

WORKS

engineering surveys

P.O. Box 1166

603-749-0443

DESIGN: DCL

SCALE: 1"=20'

DATE: 11-17-10

PROJECT #09117