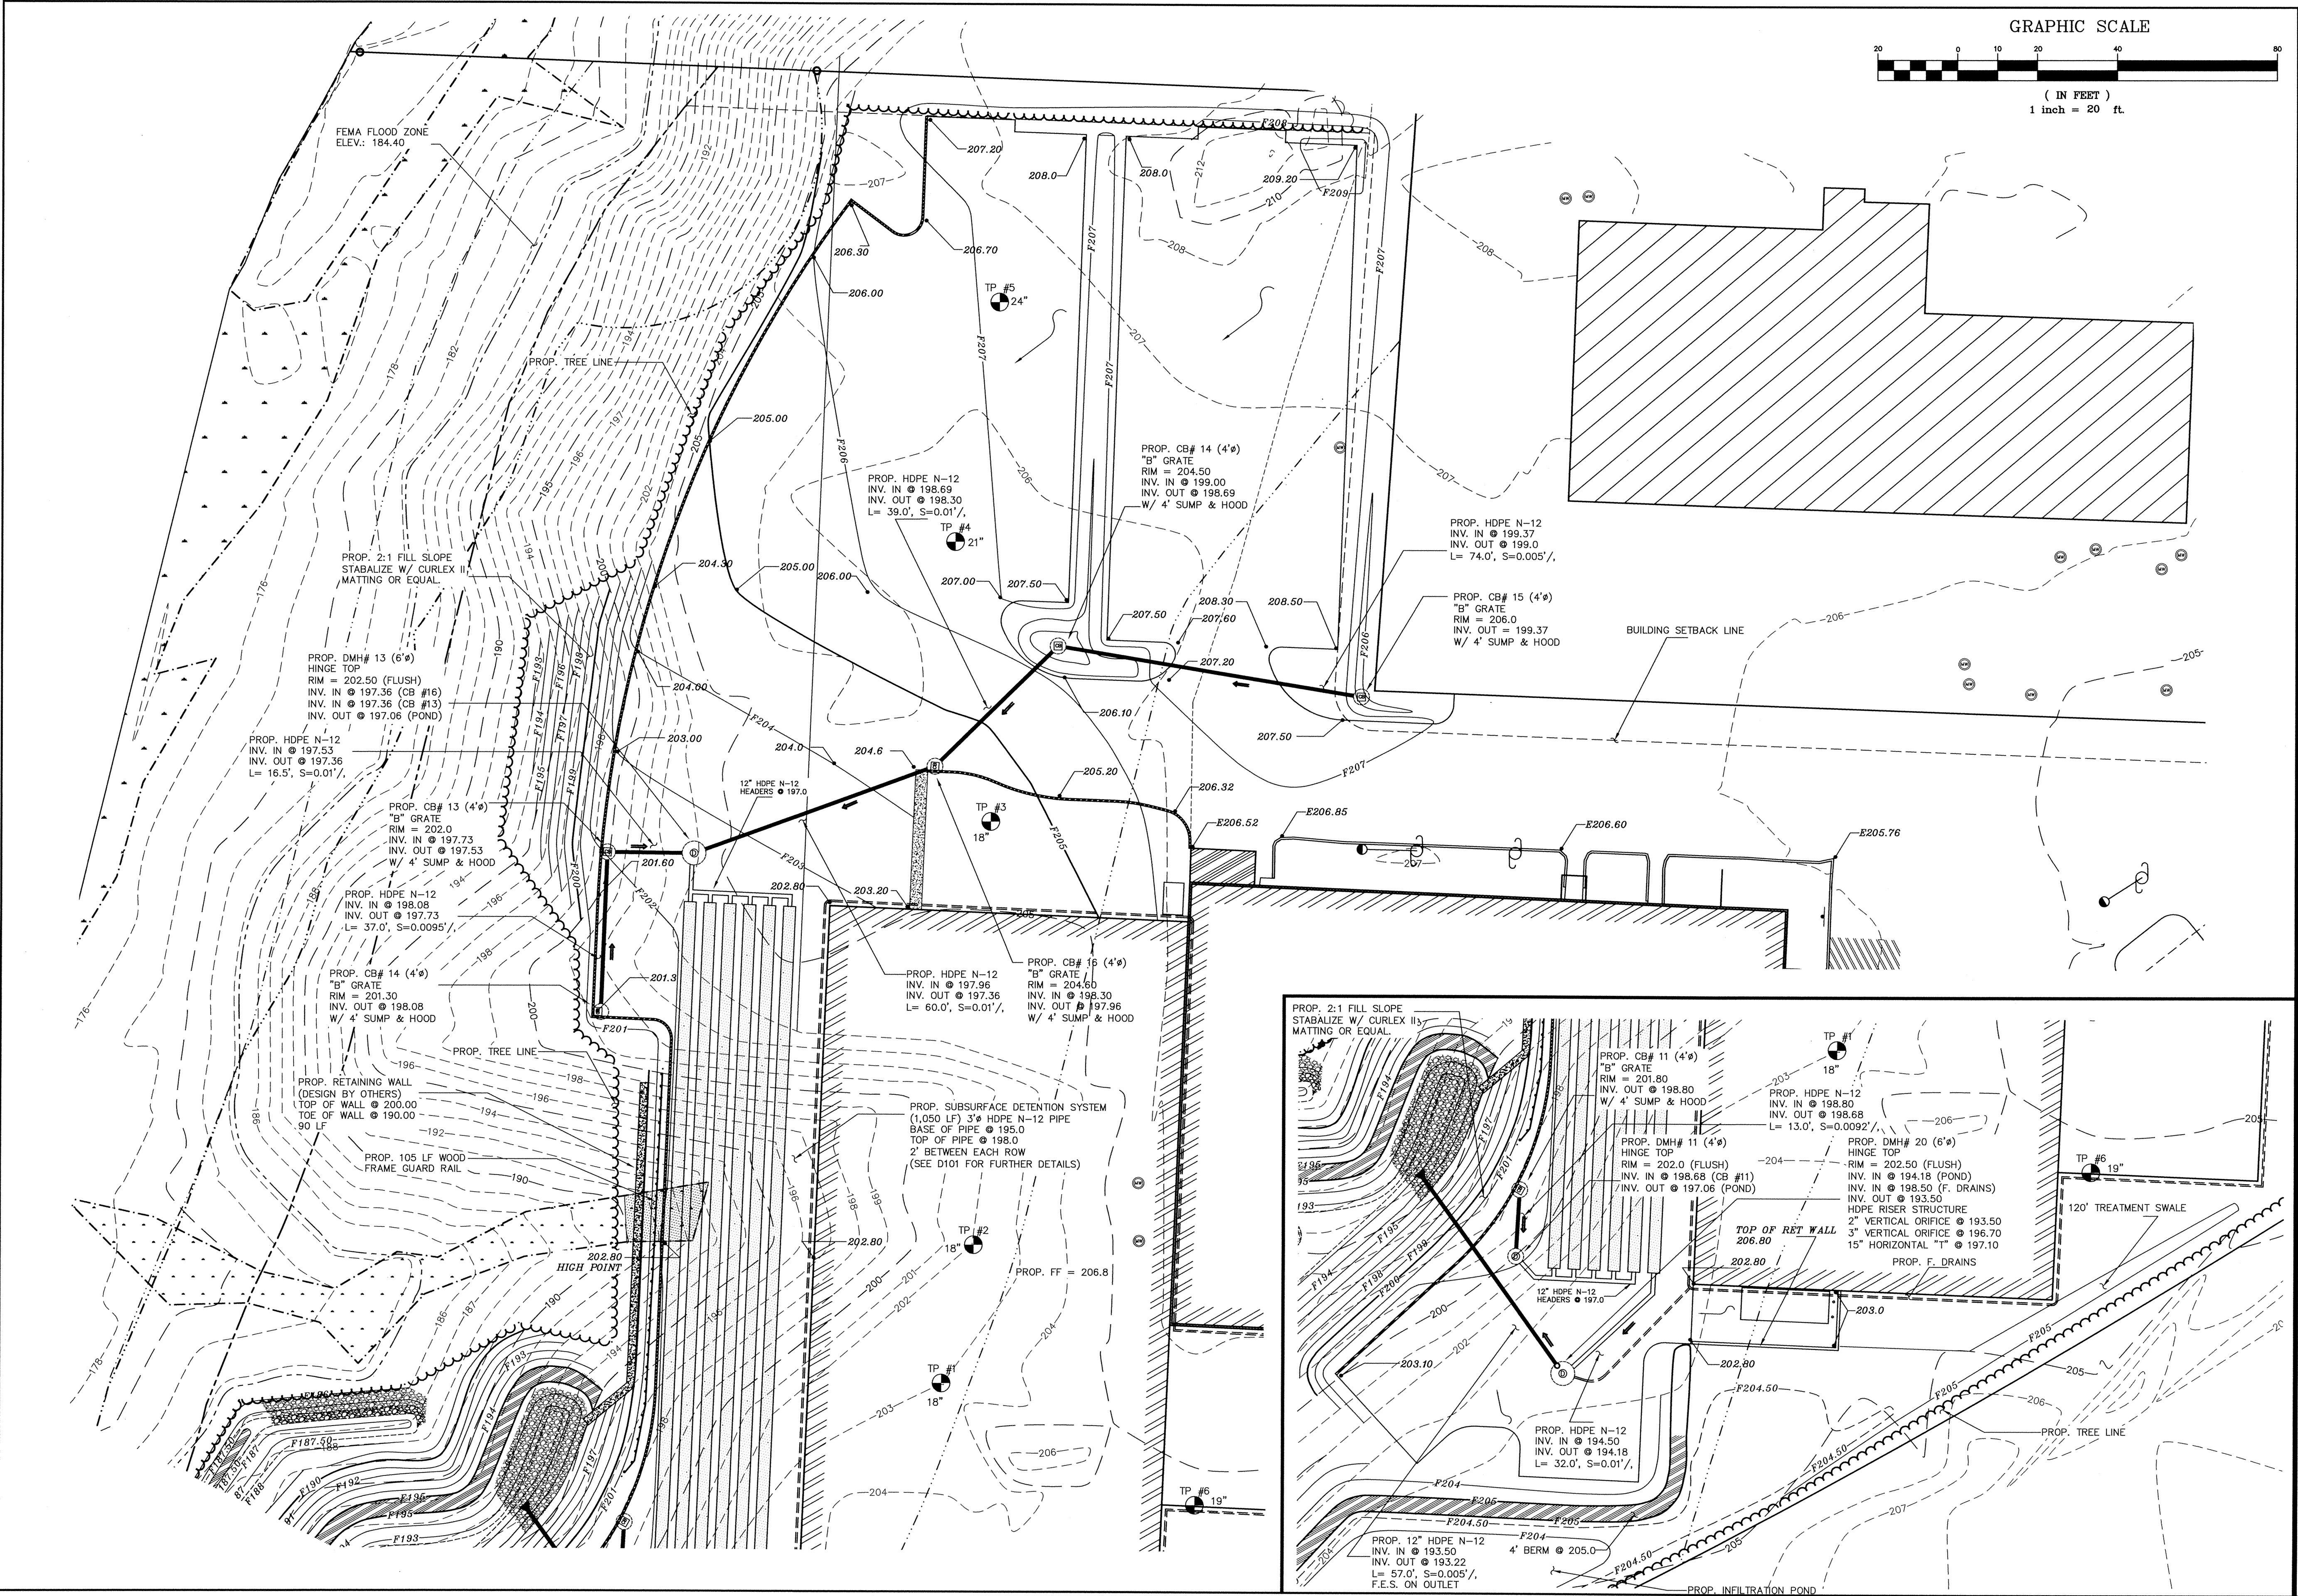


REVISION	DATE	DESCRIPTION

DETAIL GRADING PLAN
FOR
THOMPSON INVESTMENT CASTING
41 OLD DOVER ROAD
ROCHESTER, N.H.
TAX MAP 132, LOT 37

BERRY SURVEYING & ENGINEERING

335 SECOND CROWN POINT ROAD
BARRINGTON, N.H. 0332-2863

DATE : 1 IN. EQUALS 20 FT.
DATE : FEBRUARY 1, 2012
FILE NO. : DB 2011-147

DAVID A. BERRY
REGISTERED PROFESSIONAL ENGINEER