


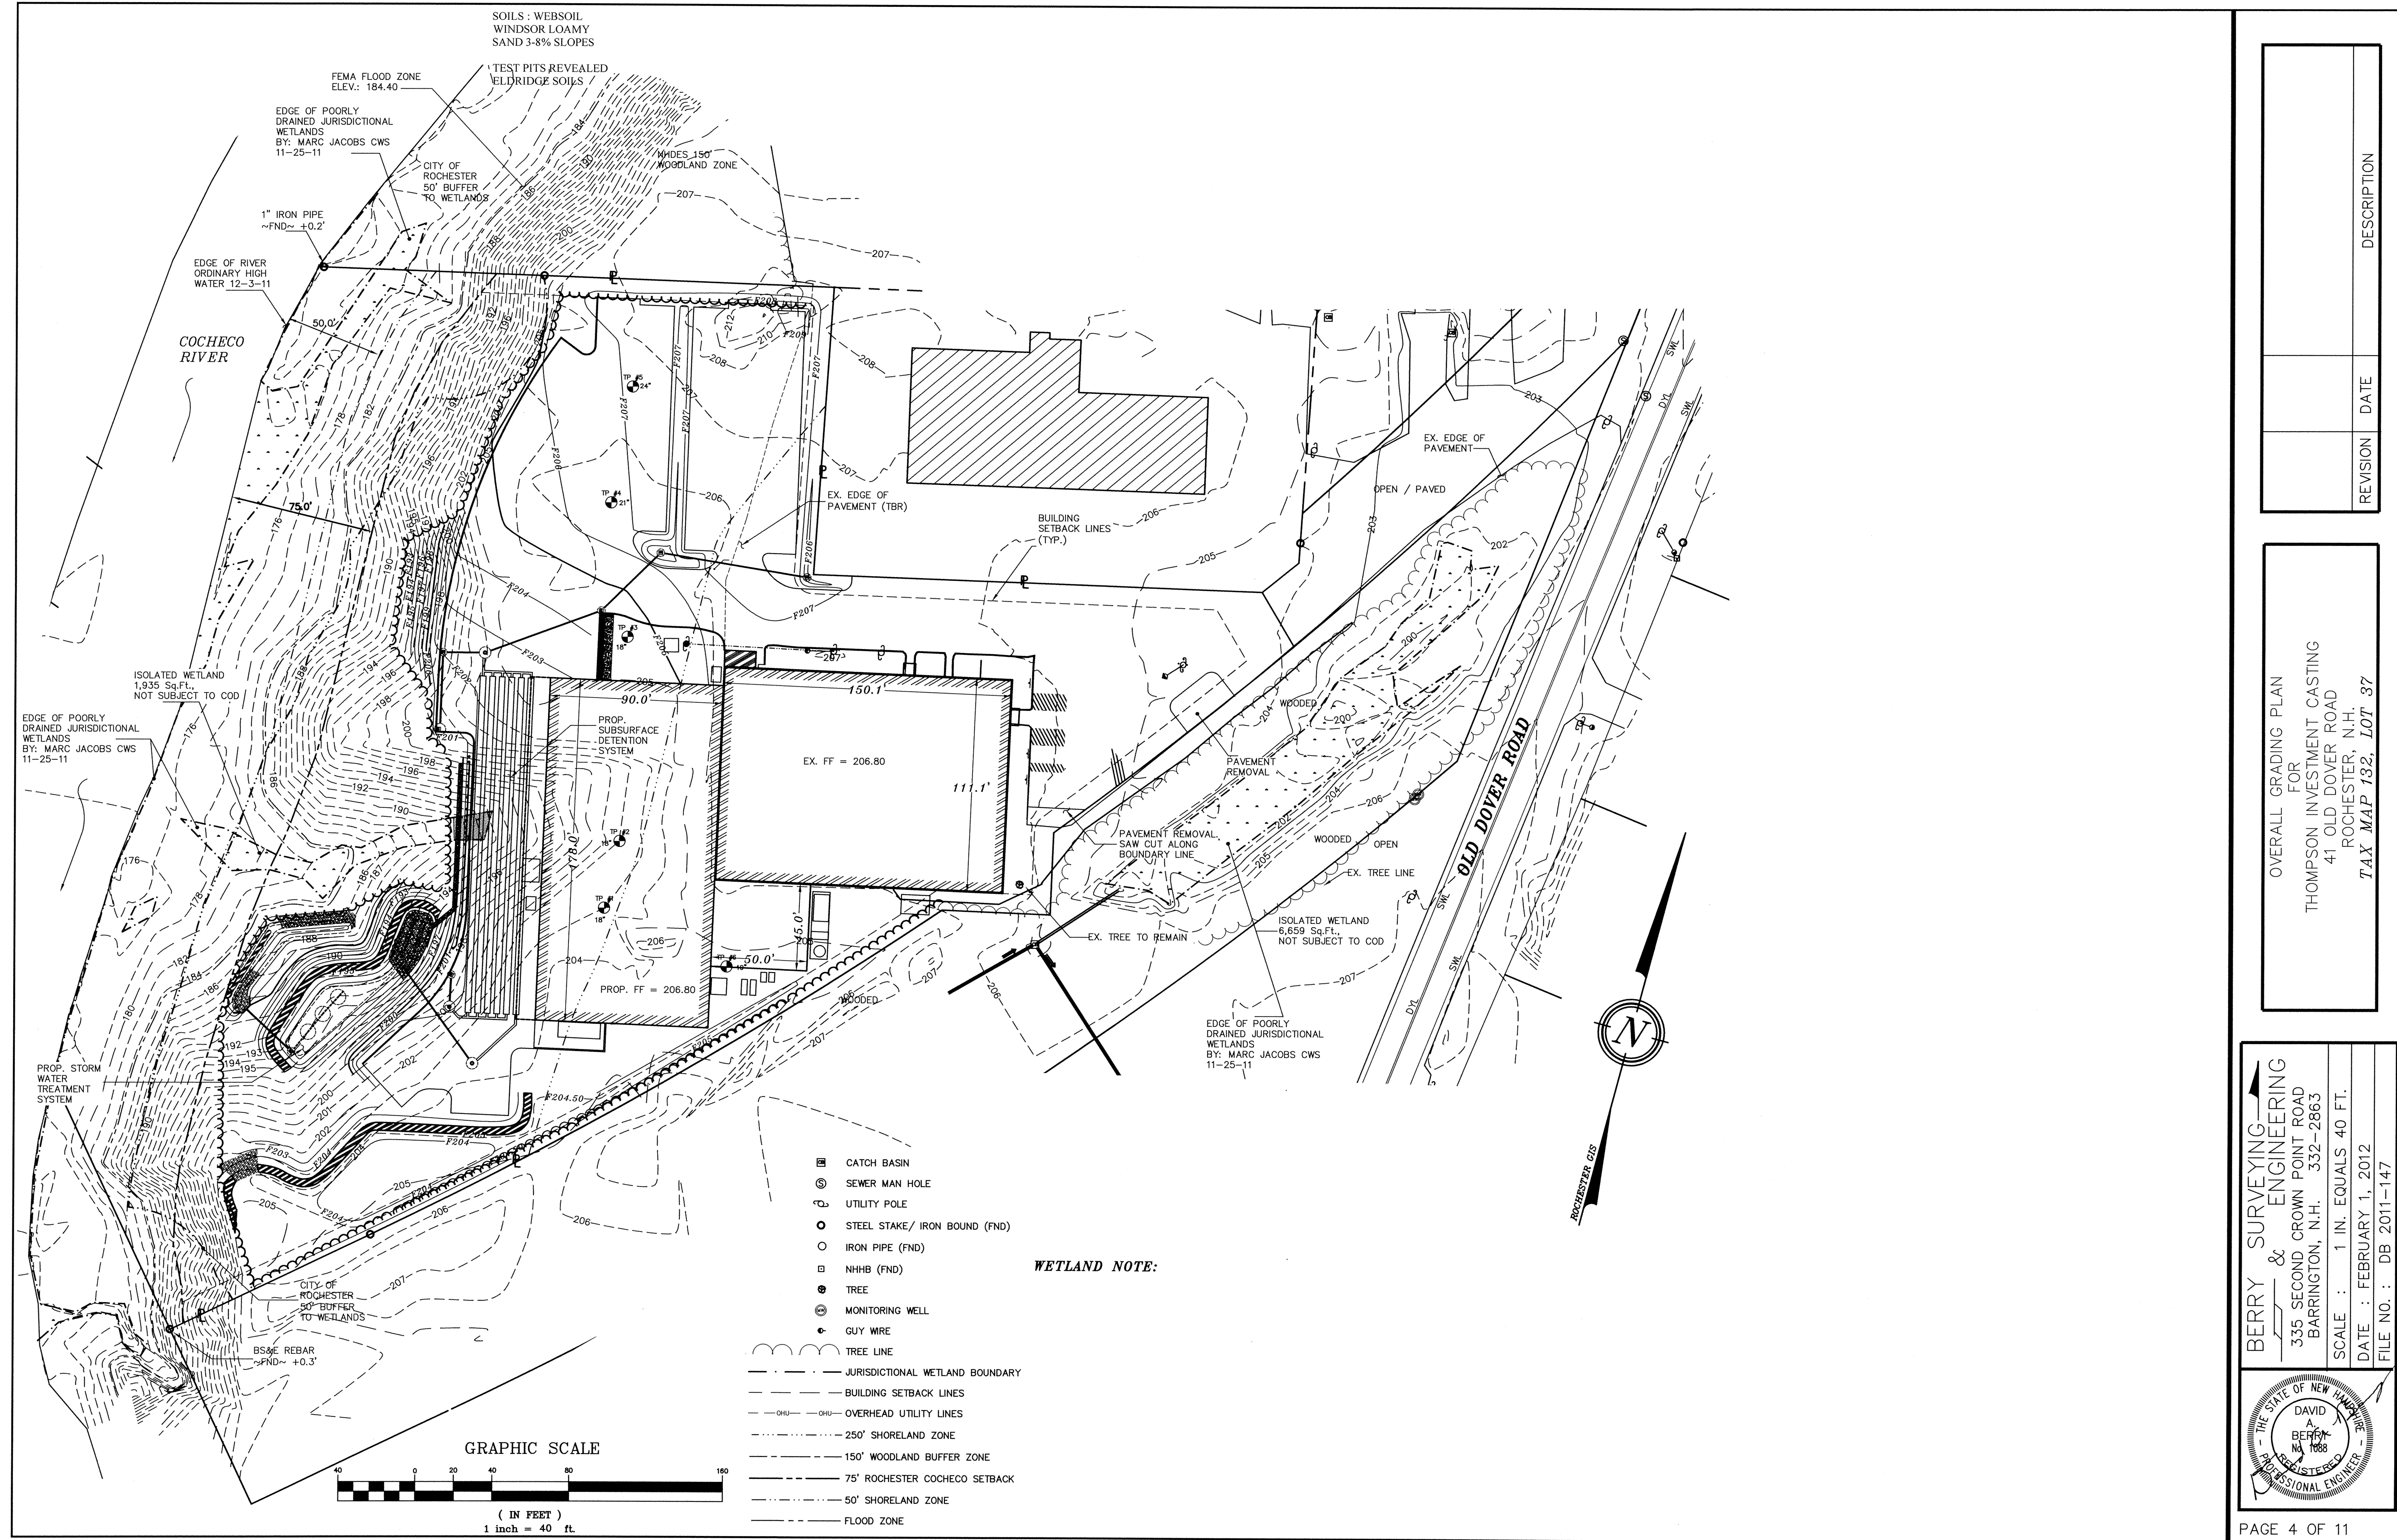

REVISION		DATE	DESCRIPTION

OVERALL GRADING PLAN
FOR
THOMPSON INVESTMENT CASTING
41 OLD DOVER ROAD
ROCHESTER, N.H.
TAX MAP 132, LOT 37

BERRY SURVEYING & ENGINEERING
335 SECOND CROWN POINT ROAD
BARRINGTON, N.H. 332-2863
SCALE : 1 IN. EQUALS 40 FT.
DATE : FEBRUARY 1, 2012
FILE NO. : DB 2011-147

DAVID A. BERRY
REGISTERED PROFESSIONAL ENGINEER
NO. 1688