




CHESTNUT HILL ROAD

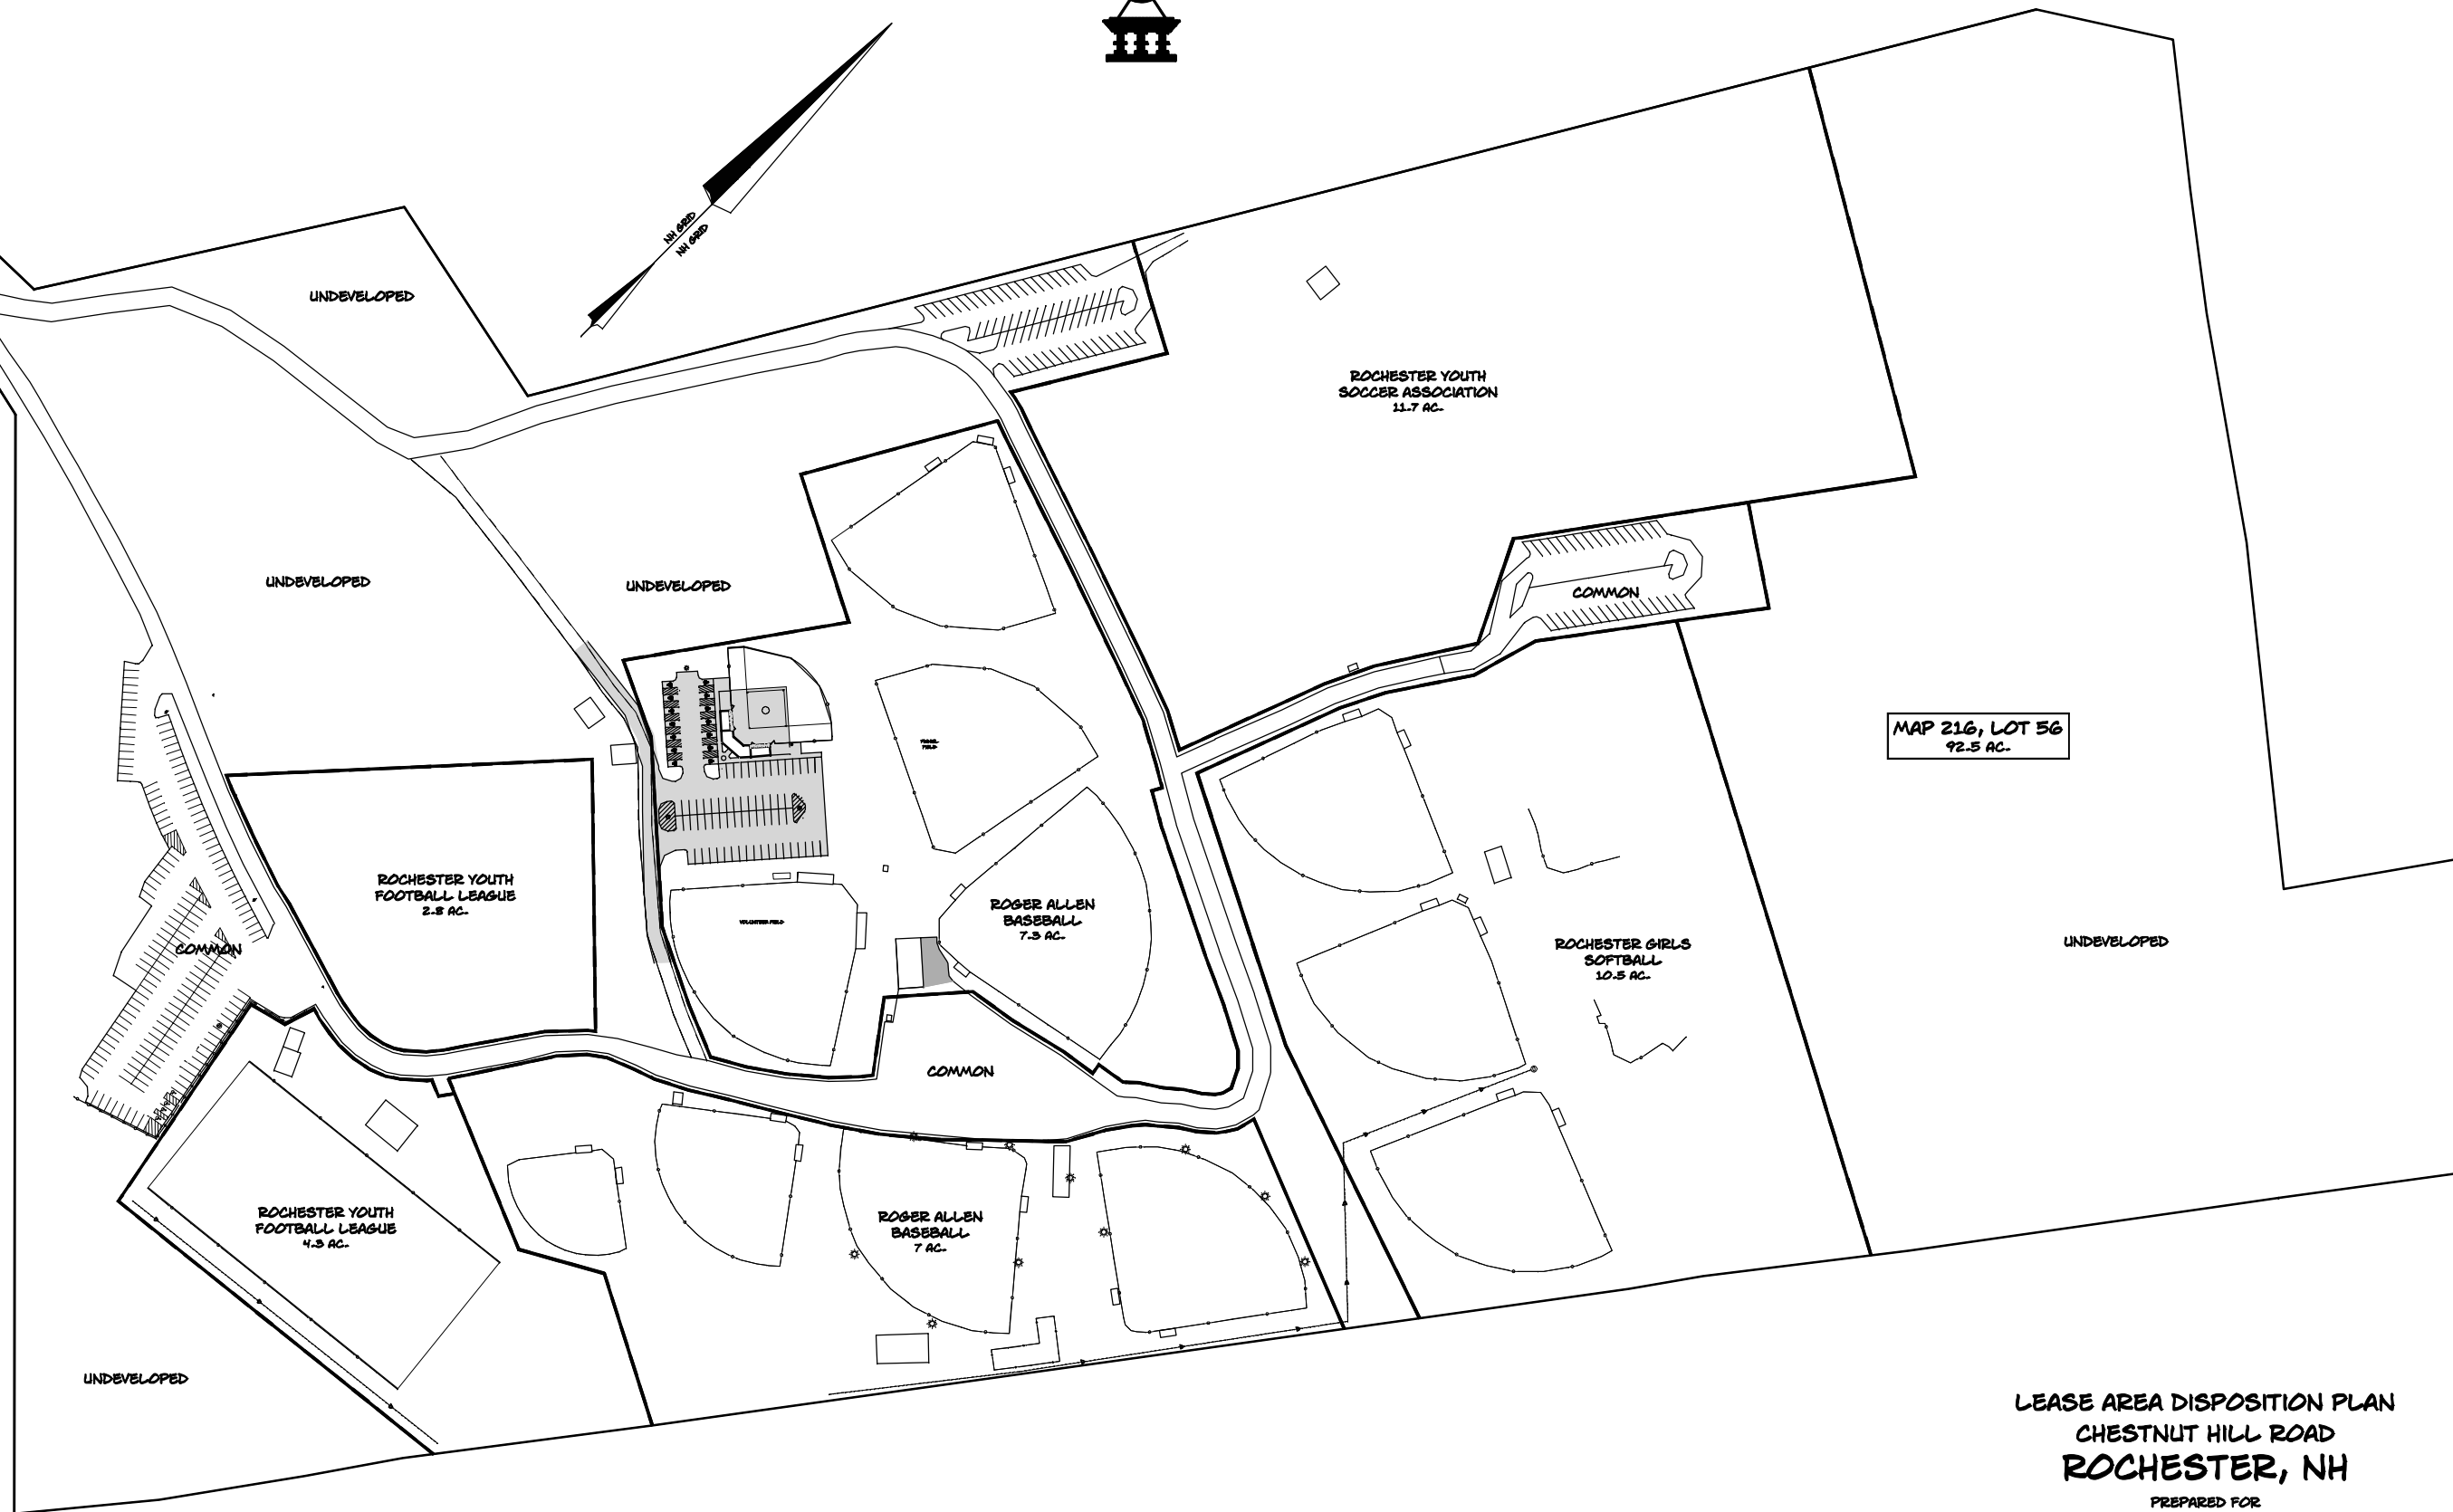


MAP 216, LOT 56
92.5 AC.

DEED REFERENCES:
BK. 1069, PAGE 283 - 8/18/1981 - 18.8 AC.
BK. 1083, PG. 482 - 12/08/1981 - 8.7 AC.
BK. 1398, PG. 345 - 7/22/1988 - 45.8 AC.
BK. 1754, PG. 187 - 6/27/1994 - 19.2 AC.

LEASE AREA DISPOSITION PLAN
CHESTNUT HILL ROAD
ROCHESTER, NH
PREPARED FOR
ROGER ALLEN RECREATION
ASSOCIATION

1"=100' FEBRUARY 2010

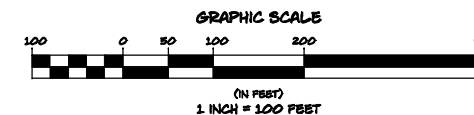

FILE NO. 154
PLAN NO. C-1131-PD
DWG. NO. 04081/SK-2
F.B. NO.