


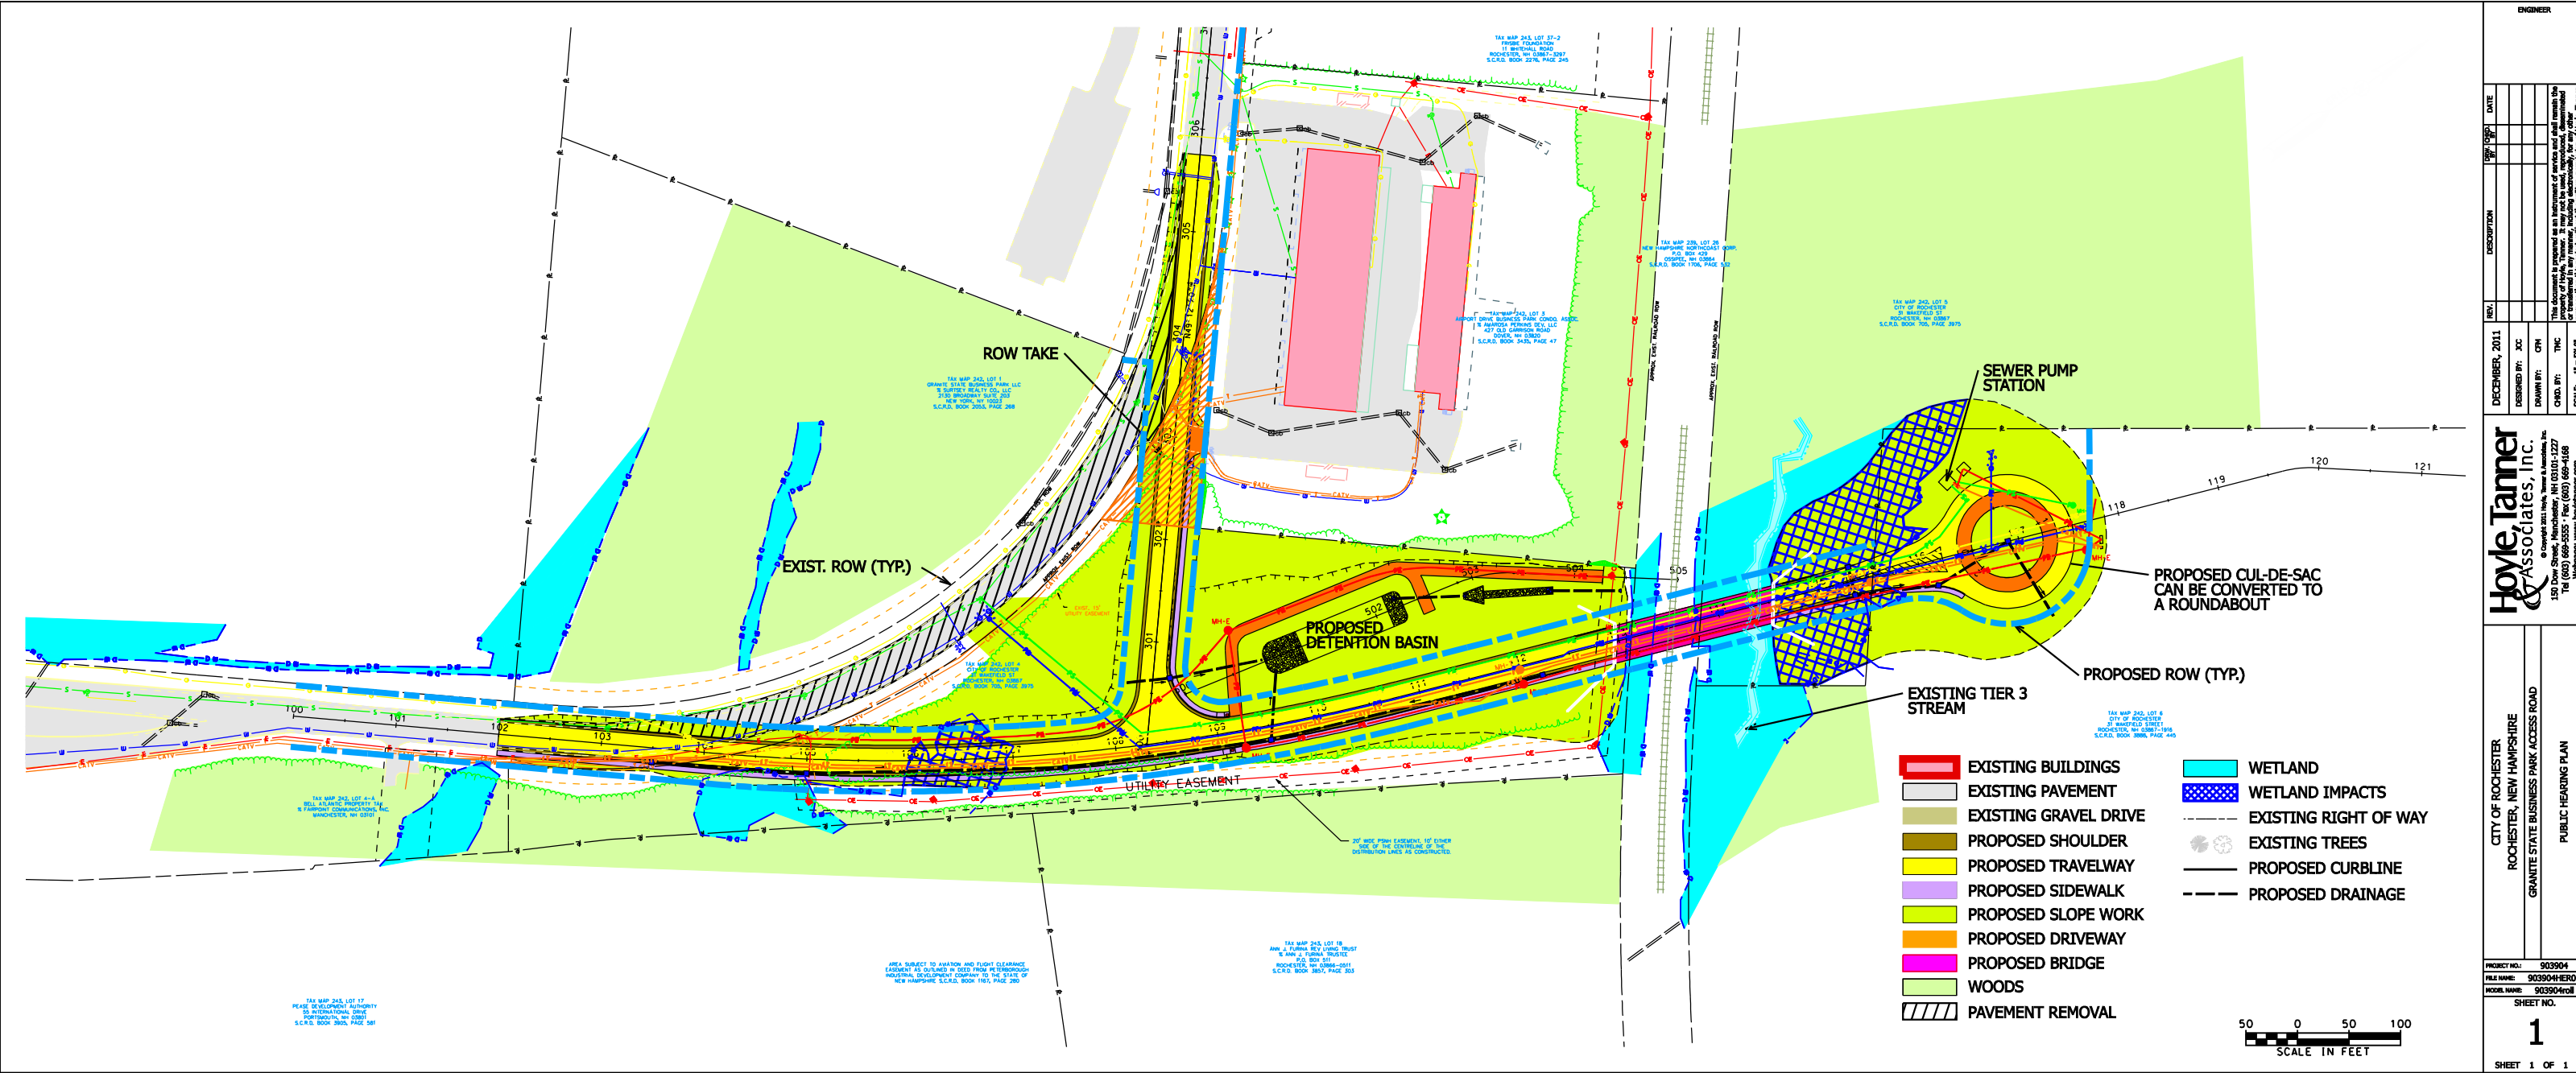

ENGINEER	
REV.	DESCRIPTION
DECEMBER, 2011
DESIGNED BY: JC
DRAWN BY: CPM
CHECKED BY: TNC

Hoyle, Tanner & Associates, Inc.
Tel: (603) 669-5555 • Fax: (603) 669-4168
Webpage: www.hoyletanner.com

CITY OF ROCHESTER
ROCHESTER, NEW HAMPSHIRE
GRANITE STATE BUSINESS PARK ACCESS ROAD
PUBLIC HEARING PLAN

PROJECT NO.: 903904
FILE NAME: 903904HER00
SHEET NO.: 1
SHEET 1 OF 1