

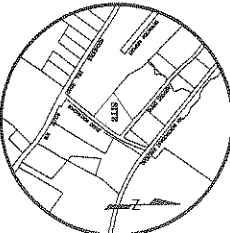


PSY 63

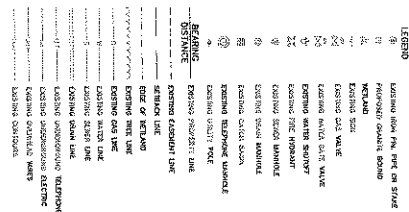

FILE NO.	104	DRAWN BY: RRL
PLAN NO.	C-2630LR	CHK'D BY: RRL
P.B. NO.	9999	SCRD NO: D-553
REV. NO.	10070 ASD-1	

NORWAY PLAINS ASSOCIATES, INC.

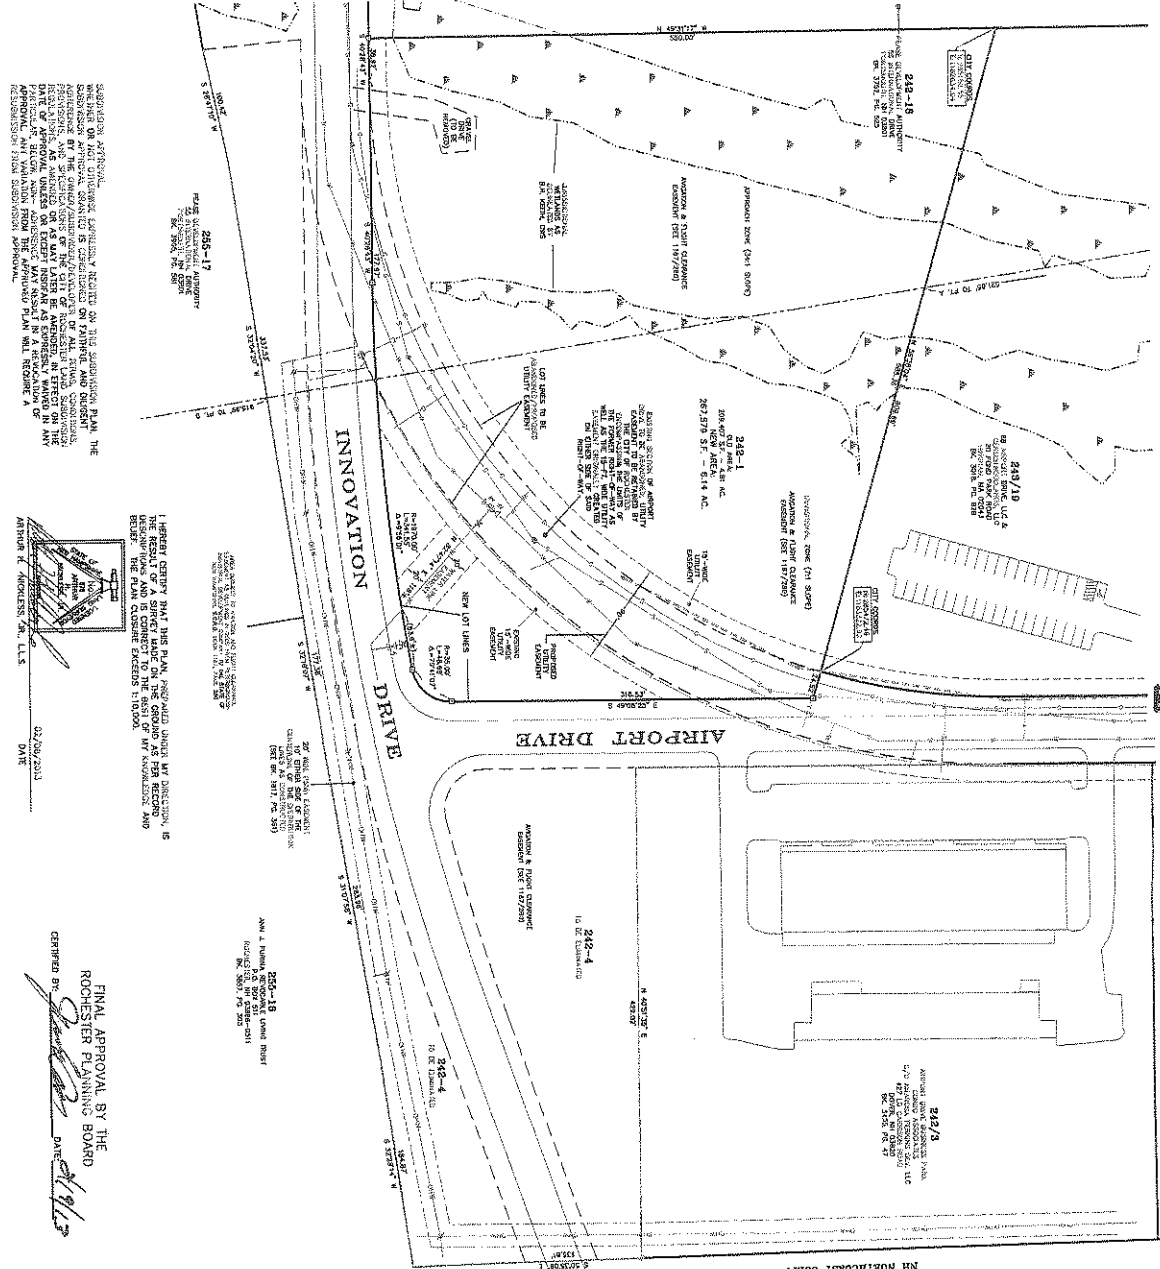

THE RESULT OF A SURVEY MADE ON THE GROUND AS PER RECORD
UNSUBSTANTIATED AND IS CORRECTED TO THE BEST OF MY KNOWLEDGE AND
BELIEF. THE PLAIN COURSE EXCEEDS F110000.

ARTHUR H. ANDERSON, JR., L.L.S.

02/09/2013
DATE

TRULY YOURS,
ROCHESTER PLANNING BOARD

CERTIFIED BY: [Signature] DATE: 8/9/11

LOT LINE REVISION
AIRPORT DRIVE &
INNOVATION DRIVE
MAP 242, LOTS 1 & 4
ROCHESTER, NH
STRAFFORD COUNTY
PREPARED FOR
THE CITY OF ROCHESTER
SCALE: 1"=60'
AUGUST 2012
GRAPHIC SCALE
1 INCH = 60 FT.
REVISION DATES:

[illegible]