


PHASE I WETLAND IMPACT SUMMARY TABLE		
LOCATION	TEMPORARY IMPACT	PERMANENT IMPACT
A		1139 SF/0.03 AC
B		4703 SF/0.11 AC
C	4,371 SF/0.10 AC	
D	6,802 SF/0.16 AC	
E		18,313 SF/0.42 AC
F	633 SF/0.01 AC	
TOTAL	11,806 SF/0.27 AC	24,155 SF/0.56 AC

PHASE II WETLAND IMPACT SUMMARY TABLE		
LOCATION	TEMPORARY IMPACT	PERMANENT IMPACT
H		7,482 SF/0.17 AC
I		1,233 SF/0.03 AC
J		86,950 SF/2.00 AC
K		1,277 SF/0.03 AC
L		1,893 SF/0.04 AC
M		1,772 SF/0.04 AC
N	657 SF/0.02 AC	
TOTAL	657 SF/0.02 AC	100,607 SF/2.31 AC

TOTAL PERMANENT IMPACT = 124,762 SF / 2.87 AC

PHASE II WETLAND CREATION SUMMARY TABLE		
LOCATION		PERMANENT CREATION
1		41,466 SF/0.95 AC
2		3,168 SF/0.07 AC
TOTAL		44,634 SF/1.02 AC

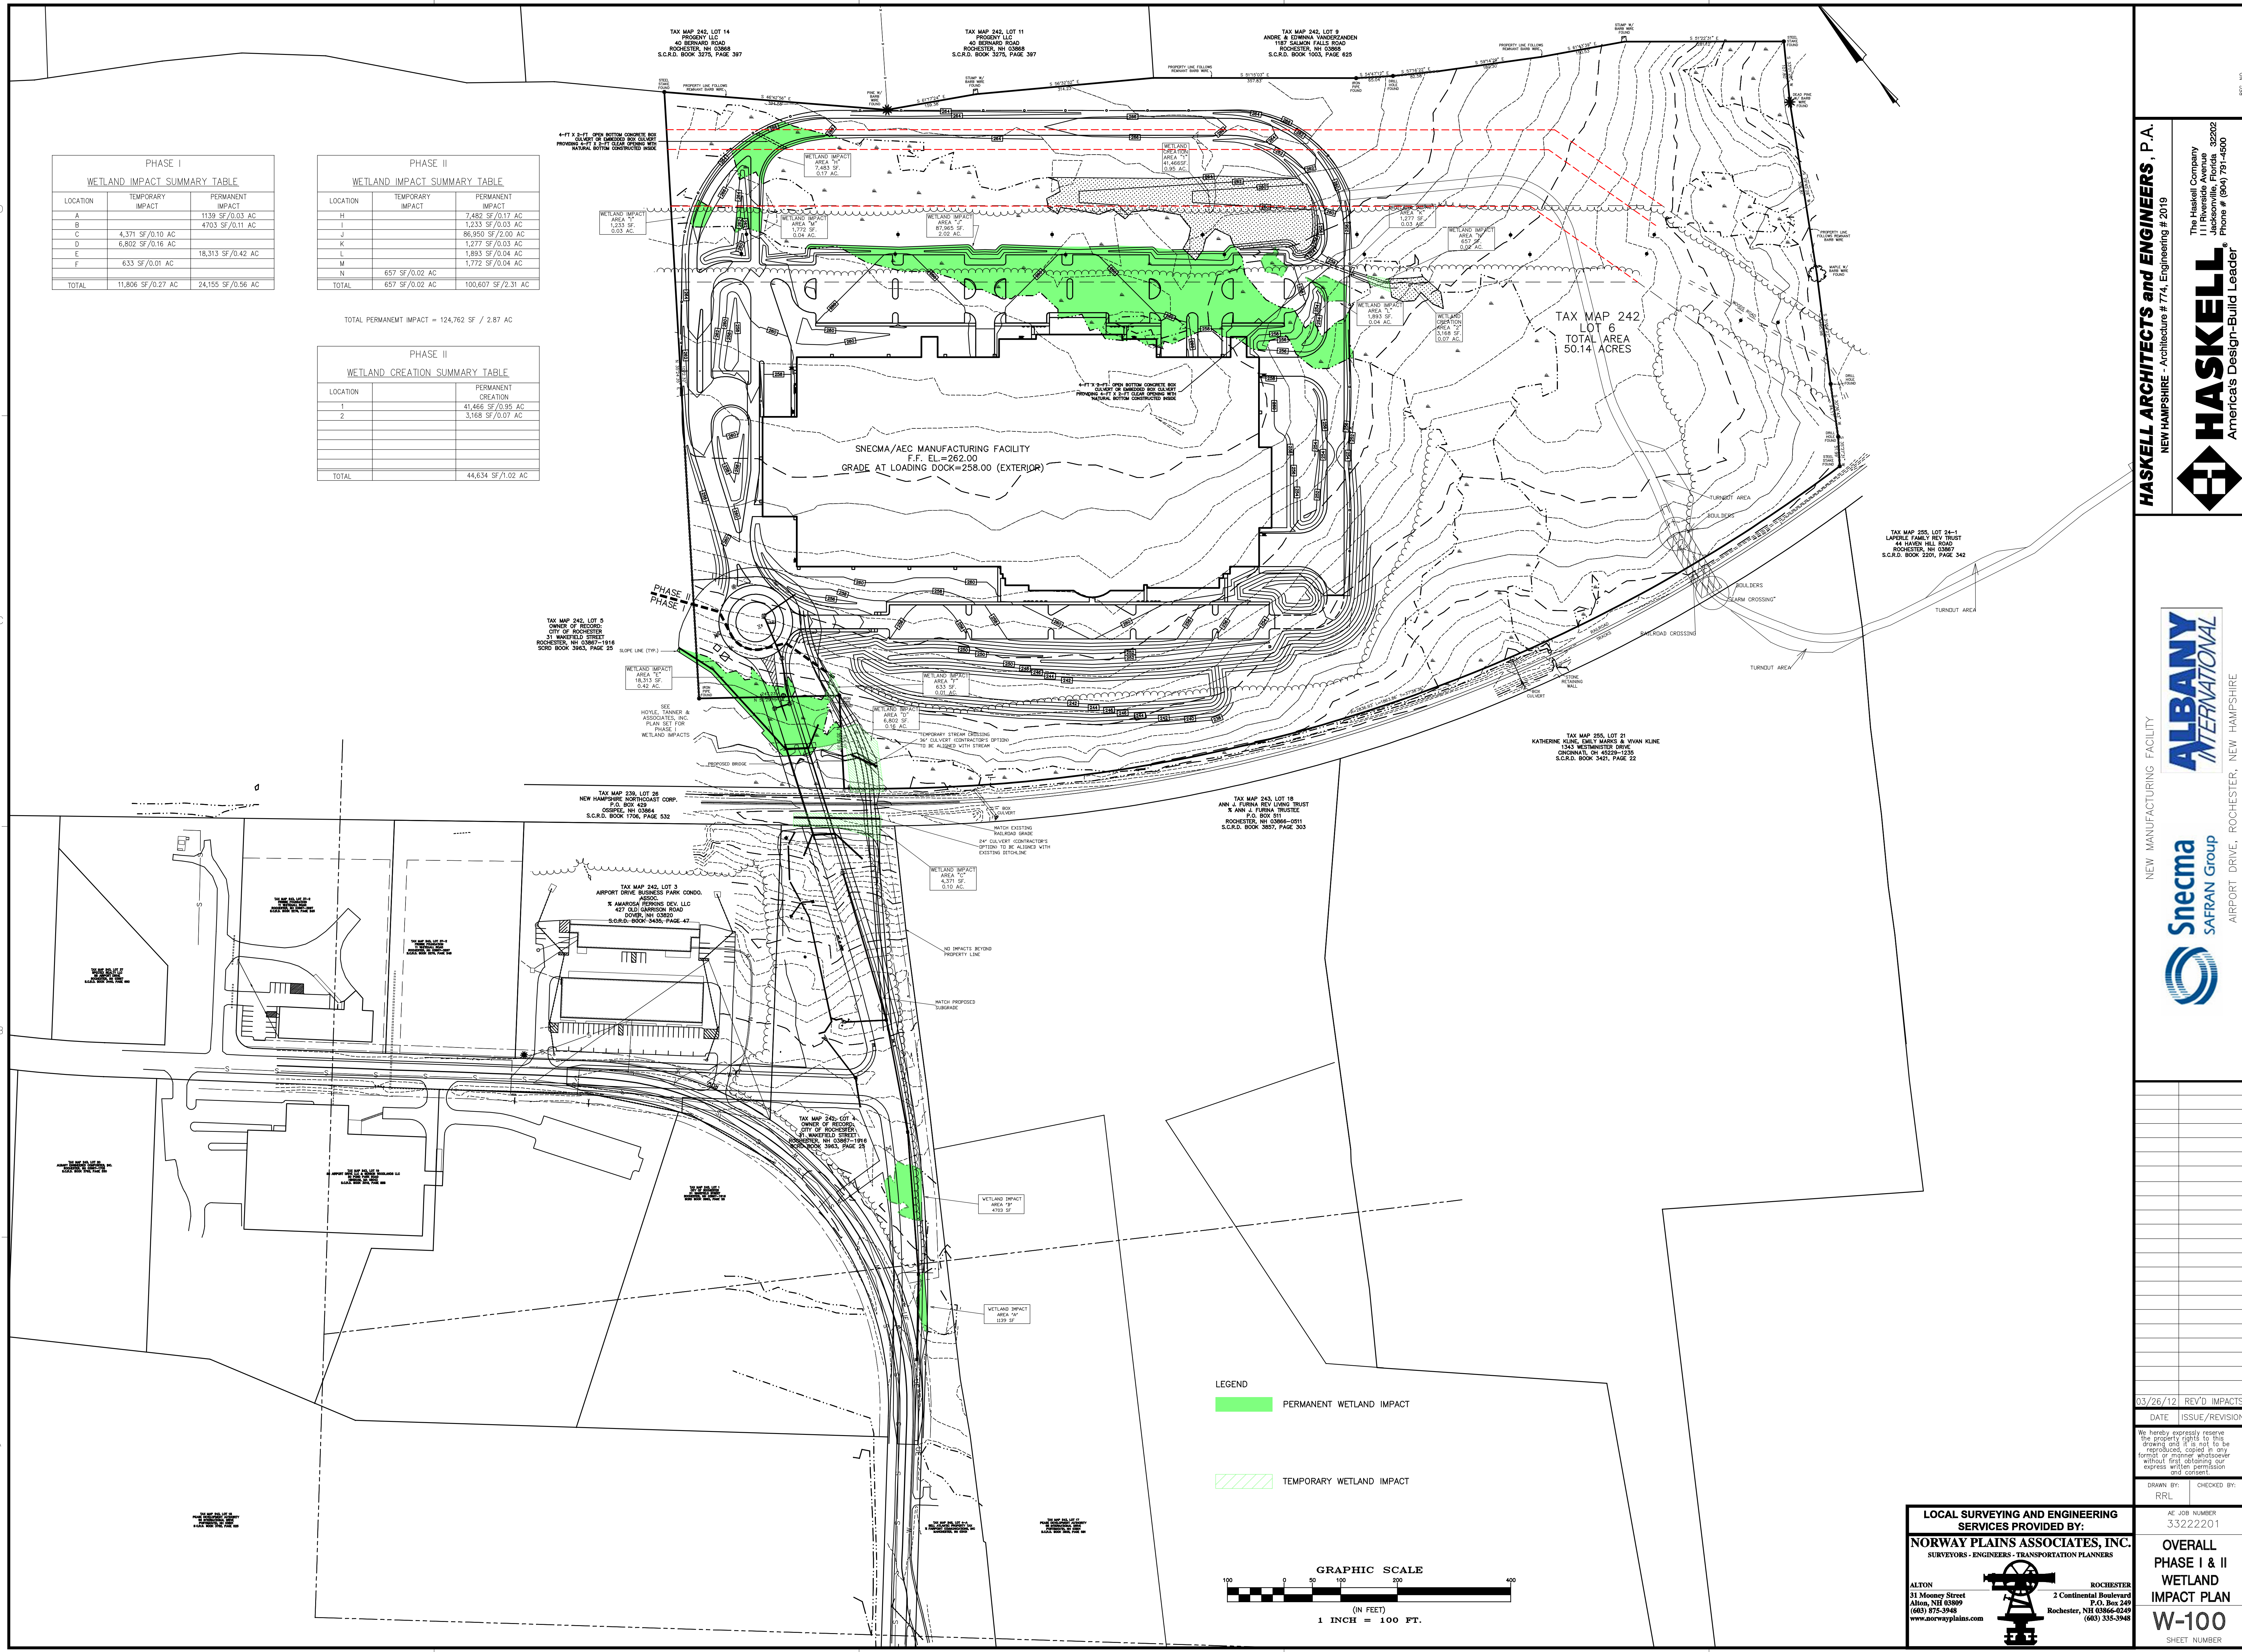

HASKELL ARCHITECTS and ENGINEERS, P.A.
NEW HAMPSHIRE - Architecture # 774, Engineering # 2019

The Haskell Company
111 Riverside Avenue
Jacksonville, Florida 32202
Phone # (904) 781-4600

HASKELL
America's Design-Build Leader

NEW MANUFACTURING FACILITY

ALBANY INTERNATIONAL

Snecma
SAFRAN Group

AIRPORT DRIVE, ROCHESTER, NEW HAMPSHIRE

03/26/12	REV'D IMPACTS
DATE	ISSUE/REVISION

We hereby expressly reserve the property rights to this drawing and it is not to be reproduced, copied in any form or manner whatsoever without first obtaining our express written permission and consent.

DRAWN BY:	CHECKED BY:
RRL	

AE JOB NUMBER	3322201
---------------	---------

**OVERALL
PHASE I & II
WETLAND
IMPACT PLAN**

W-100
SHEET NUMBER

LOCAL SURVEYING AND ENGINEERING SERVICES PROVIDED BY:

NORWAY PLAINS ASSOCIATES, INC.
SURVEYORS - ENGINEERS - TRANSPORTATION PLANNERS

ALTON
31 Mooney Street
Alton, NH 03809
(603) 575-3948
www.norwayplains.com

ROCHESTER
2 Continental Boulevard
P.O. Box 249
Rochester, NH 03864-0249
(603) 335-3948