


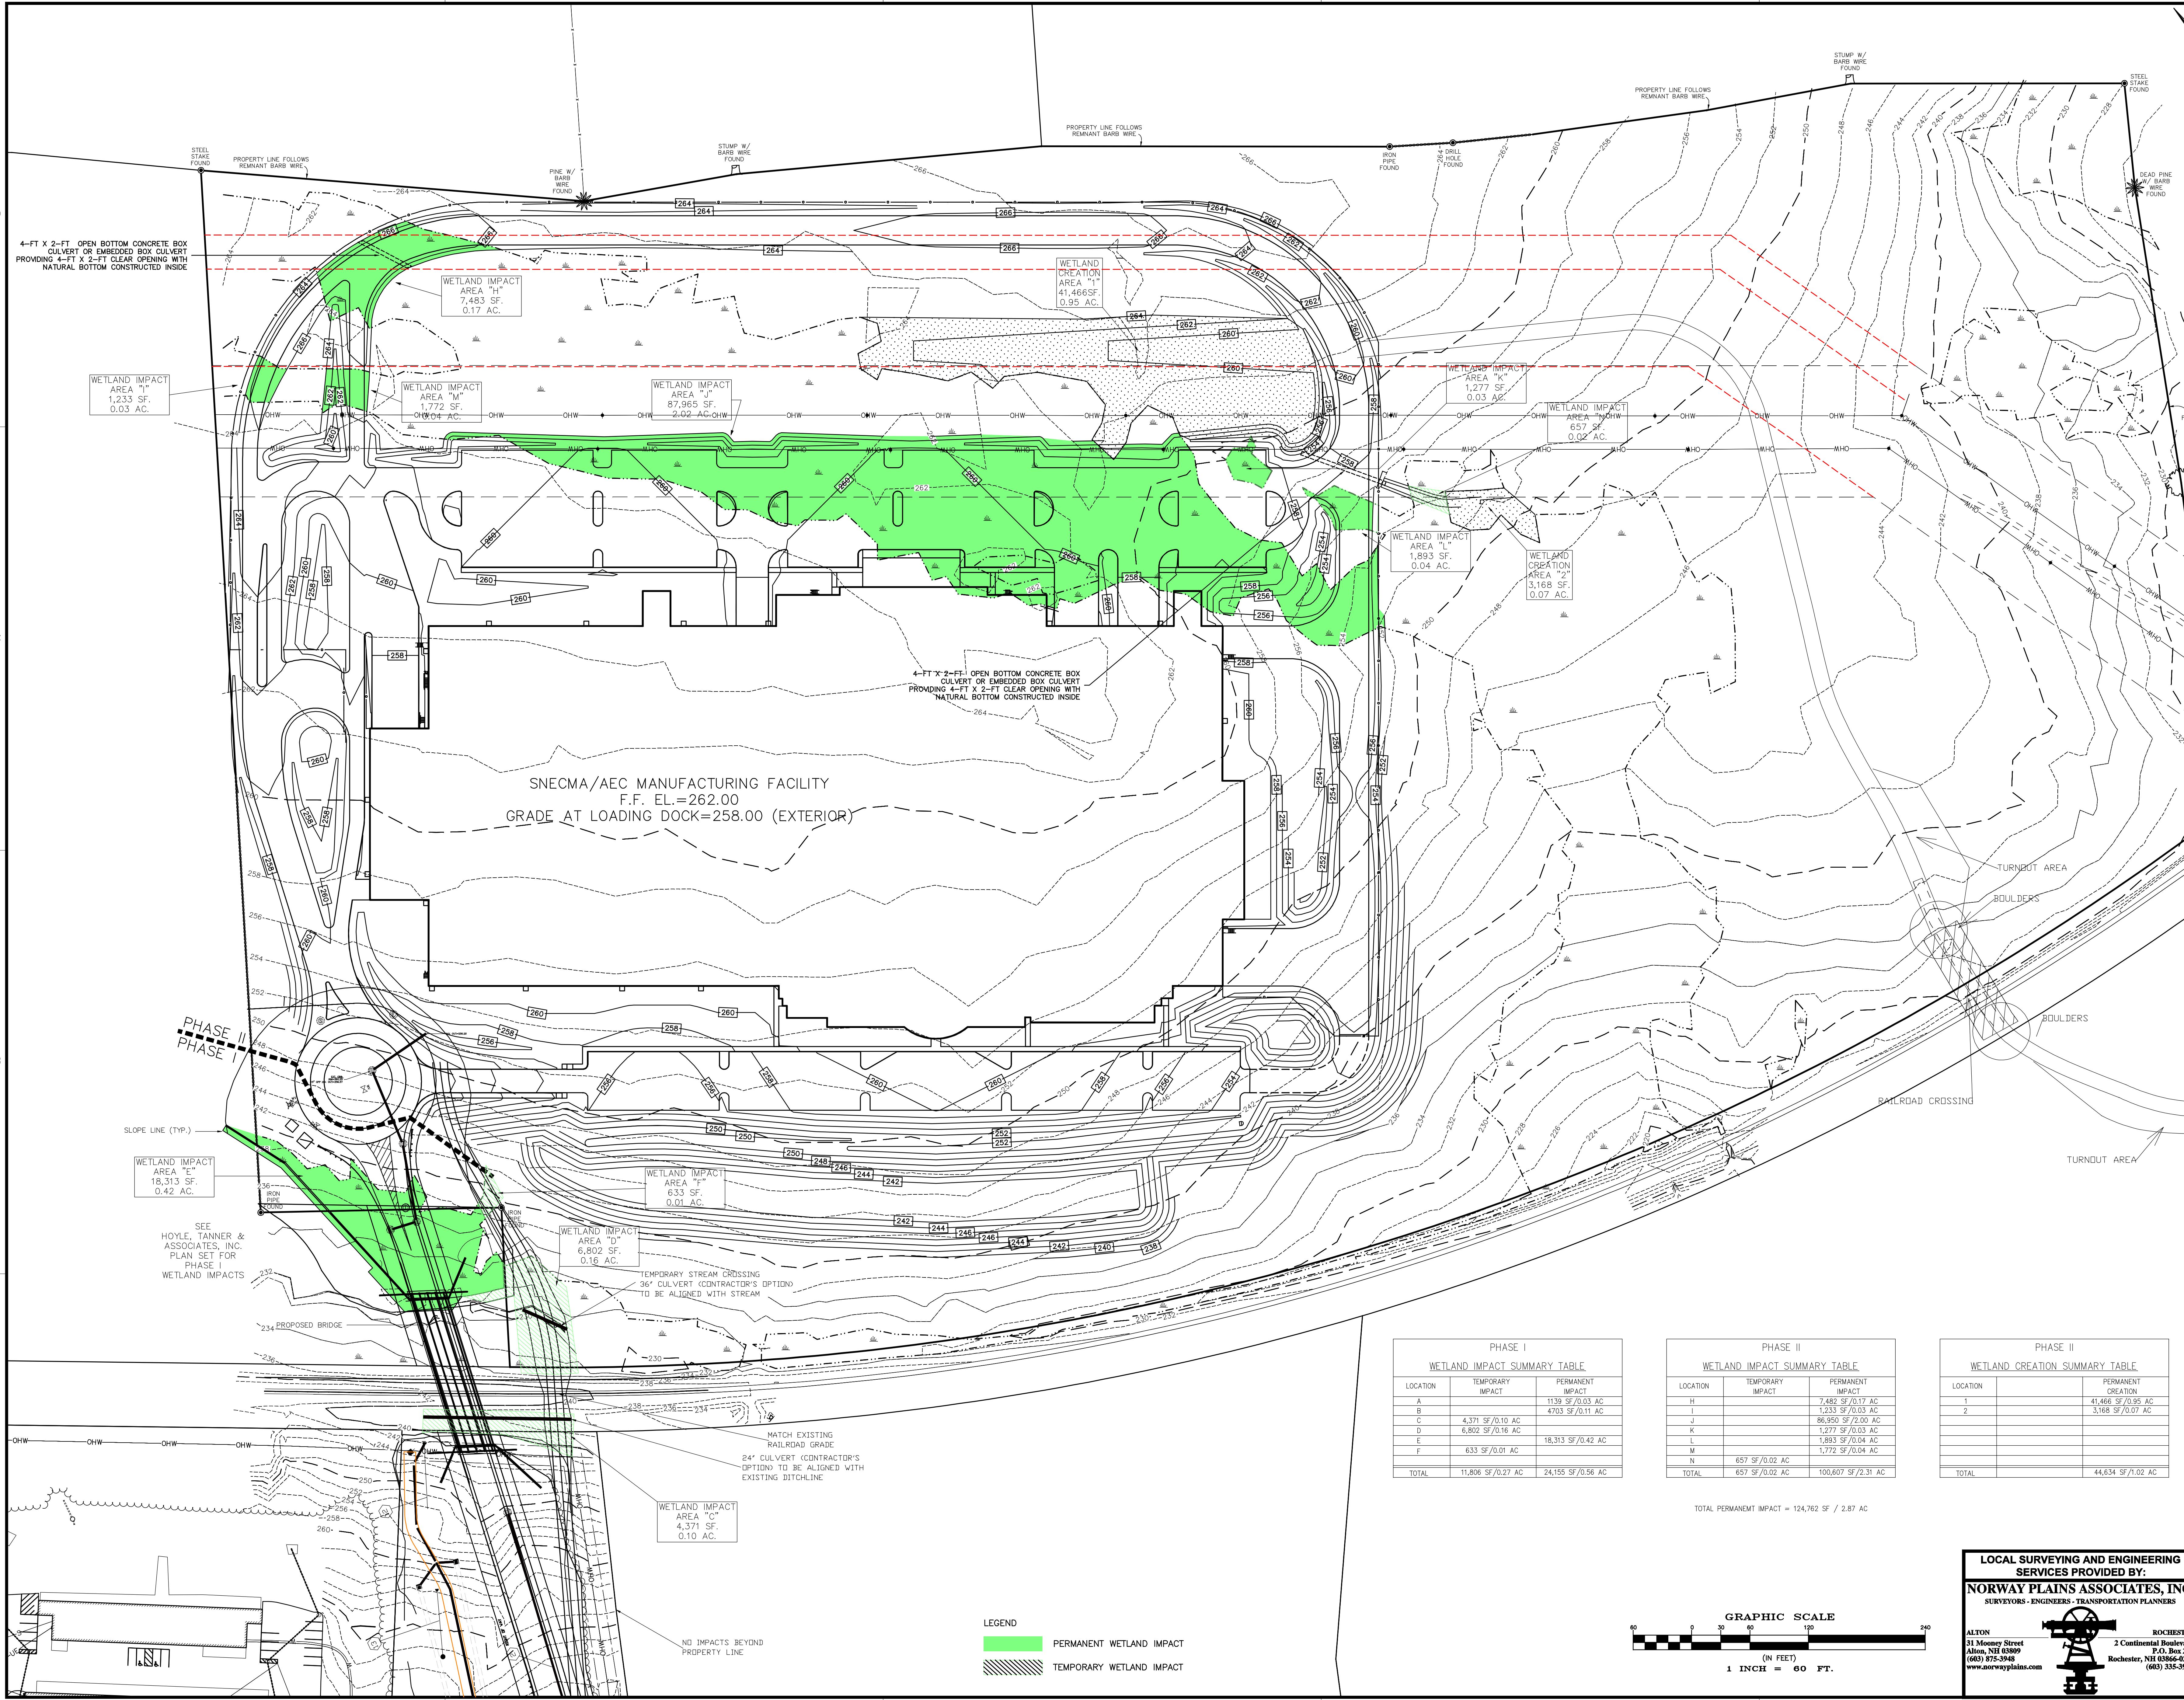

4-FT X 2-FT OPEN BOTTOM CONCRETE BOX CULVERT OR EMBEDDED BOX CULVERT PROVIDING 4-FT X 2-FT CLEAR OPENING WITH NATURAL BOTTOM CONSTRUCTED INSIDE

WETLAND IMPACT AREA "I" 1,233 SF. 0.03 AC.

WETLAND IMPACT AREA "H" 7,483 SF. 0.17 AC.

WETLAND IMPACT AREA "M" 1,772 SF. 0.04 AC.

WETLAND IMPACT AREA "J" 87,965 SF. 2.02 AC.

WETLAND CREATION AREA "1" 41,466 SF. 0.95 AC.

WETLAND IMPACT AREA "K" 1,277 SF. 0.03 AC.

WETLAND IMPACT AREA "N" 657 SF. 0.02 AC.

WETLAND CREATION AREA "2" 3,168 SF. 0.07 AC.

4-FT X 2-FT OPEN BOTTOM CONCRETE BOX CULVERT OR EMBEDDED BOX CULVERT PROVIDING 4-FT X 2-FT CLEAR OPENING WITH NATURAL BOTTOM CONSTRUCTED INSIDE

SNECMA/AEC MANUFACTURING FACILITY
F.F. EL.=262.00
GRADE AT LOADING DOCK=258.00 (EXTERIOR)

PHASE II
PHASE

WETLAND IMPACT AREA "E" 18,313 SF. 0.42 AC.

SEE HOYLE, TANNER & ASSOCIATES, INC. PLAN SET FOR PHASE I WETLAND IMPACTS

WETLAND IMPACT AREA "I" 633 SF. 0.01 AC.

WETLAND IMPACT AREA "D" 6,802 SF. 0.16 AC.

TEMPORARY STREAM CROSSING 36" CULVERT (CONTRACTOR'S OPTION) TO BE ALIGNED WITH STREAM

MATCH EXISTING RAILROAD GRADE
24" CULVERT (CONTRACTOR'S OPTION) TO BE ALIGNED WITH EXISTING DITCHLINE

WETLAND IMPACT AREA "C" 4,371 SF. 0.10 AC.


LEGEND
PERMANENT WETLAND IMPACT
TEMPORARY WETLAND IMPACT

PHASE I WETLAND IMPACT SUMMARY TABLE			
LOCATION	TEMPORARY IMPACT	PERMANENT IMPACT	
A		1139 SF/0.03 AC	
B		4703 SF/0.11 AC	
C	4,371 SF/0.10 AC		
D	6,802 SF/0.16 AC		
E		18,313 SF/0.42 AC	
F	633 SF/0.01 AC		
TOTAL	11,806 SF/0.27 AC	24,155 SF/0.56 AC	

PHASE II WETLAND IMPACT SUMMARY TABLE			
LOCATION	TEMPORARY IMPACT	PERMANENT IMPACT	
H		7,483 SF/0.17 AC	
I		1,233 SF/0.03 AC	
J		86,950 SF/2.00 AC	
K		1,277 SF/0.03 AC	
L		1,893 SF/0.04 AC	
M		1,772 SF/0.04 AC	
N	657 SF/0.02 AC		
TOTAL	657 SF/0.02 AC	100,607 SF/2.31 AC	

PHASE II WETLAND CREATION SUMMARY TABLE			
LOCATION	TEMPORARY IMPACT	PERMANENT IMPACT	
1		41,466 SF/0.95 AC	
2		3,168 SF/0.07 AC	
TOTAL		44,634 SF/1.02 AC	

TOTAL PERMANENT IMPACT = 124,762 SF / 2.87 AC

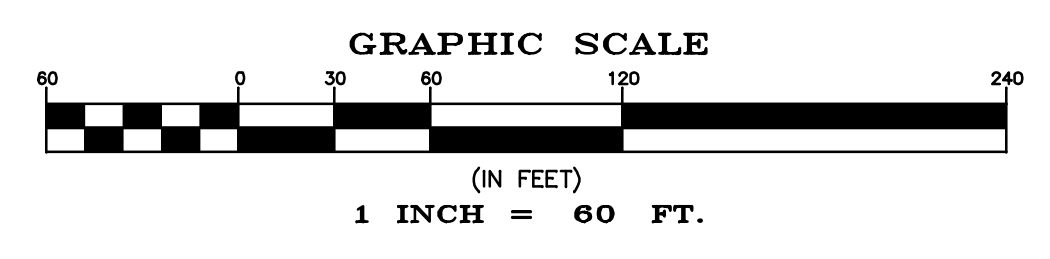

LOCAL SURVEYING AND ENGINEERING SERVICES PROVIDED BY:
NORWAY PLAINS ASSOCIATES, INC.
SURVEYORS - ENGINEERS - TRANSPORTATION PLANNERS

ALTON 31 Mooney Street Alton, NH 03809 (603) 875-9948 www.norwayplains.com

ROCHESTER 2 Continental Boulevard P.O. Box 249 Rochester, NH 03864-0249 (603) 335-3948

HASKELL ARCHITECTS and ENGINEERS, P.A.
NEW HAMPSHIRE - Architecture # 174, Engineering # 2019

The Haskell Company
111 Riverside Avenue
Jacksonville, Florida 32202
Phone # (904) 751-4620

HASKELL
America's Design-Build Leader

NEW MANUFACTURING FACILITY
ALBANY INTERNATIONAL
Sneema SAFRAN Group
AIRPORT DRIVE, ROCHESTER, NEW HAMPSHIRE

03/26/12 REV'D IMPACTS
DATE ISSUE/REVISION

We hereby expressly reserve the property rights to this drawing and it is not to be reproduced, copied in any form or manner whatsoever without first obtaining our express written permission and consent.

DRAWN BY: RRJ CHECKED BY:

AC JOB NUMBER 3322201

**PHASE II
WETLAND
IMPACT
PLAN**

W-101
SHEET NUMBER