

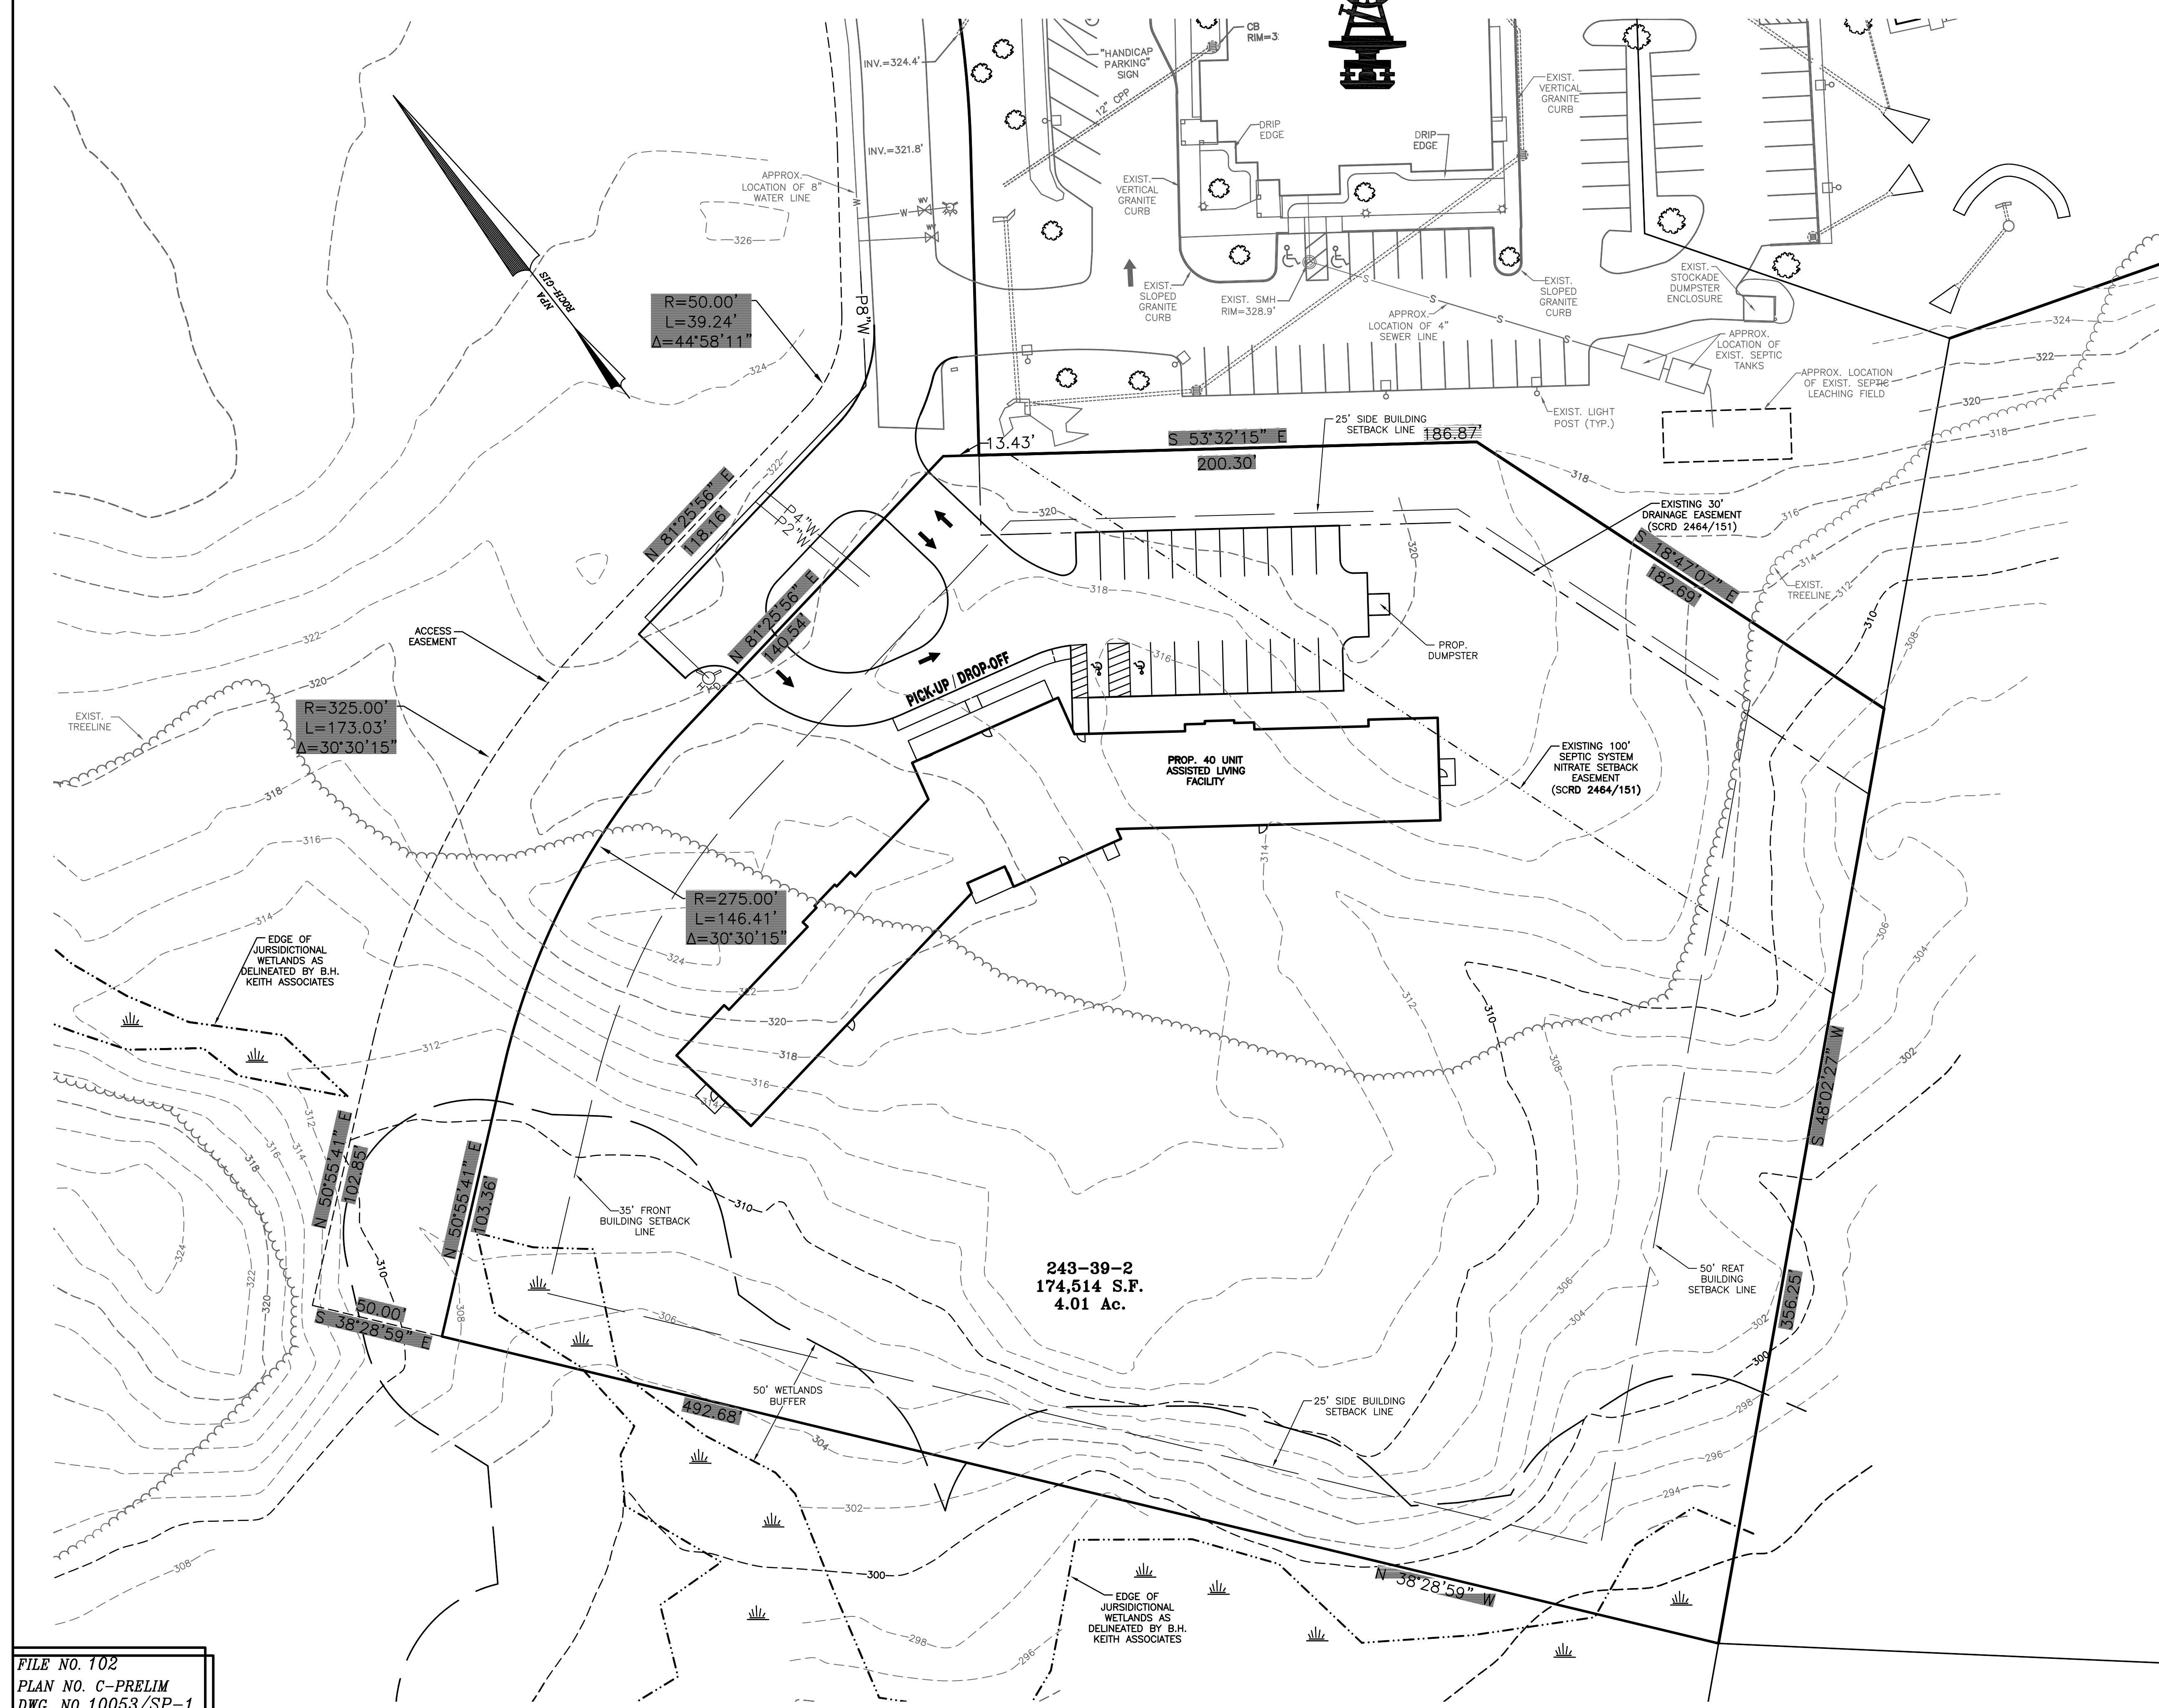


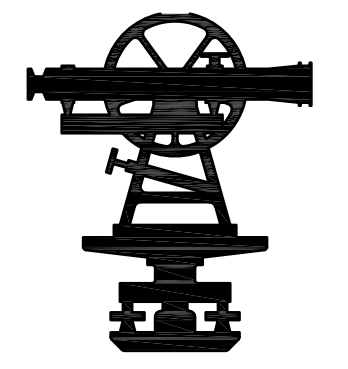

TAX MAP 243, LOT 39-2
TOTAL PARCEL AREA:
4.00 ACRES
OWNER OF RECORD:
HOMEMAKERS HEALTH SERVICES
215 ROCHESTER HILL ROAD
ROCHESTER, NH 03867
SCRD BK 1974, PG 0053

CONCEPTUAL SITE SKETCH
ROCHESTER HILL ROAD -
N.H. ROUTE 108
ROCHESTER, NH
PREPARED FOR:
DGH BUILDERS, INC.
ON THE LAND OF
**HOMEMAKERS
HEALTH SERVICES**
SCALE: 1" = 30' AUG. 2010
GRAPHIC SCALE

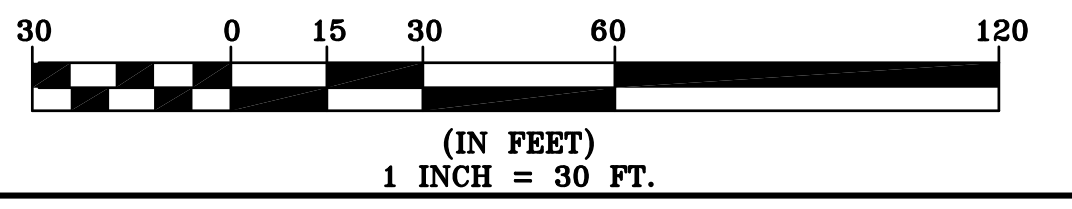

FILE NO. 102
PLAN NO. C-PRELIM
DWG. NO. 10053/SP-1
F.B. NO. 33" CAK