



SDR PROCESSED		DATE	DATE	REVISIONS AFTER PROPOSAL	
NEW DESIGN	TUG	05/22	05/22	STATION	DESCRIPTION
SHEET CHECKED	DEM	05/22	05/22		
AS BUILT DETAILS		DATE			

NOTEBOOKS		
BOOK	PAGE	
BOOK	PAGE	
BOOK	PAGE	

REVISIONS AFTER PROPOSAL		
NUMBER	DATE	STATION


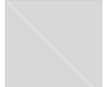
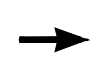
PHASING NOTES:


1. SHIFT NORTH MAIN STREET TRAFFIC TO THE SOUTH.
2. DEMO AND GRADE EXISTING GRASS BUFFER ALONG NORTH SIDE TO ACCOMMODATE FUTURE TEMPORARY TRAFFIC SHIFT.
3. UTILIZE ALTERNATING ONE-WAY TRAFFIC TO REBUILD NORTHERLY SIDE OF NORTH MAIN STREET.
4. GRADE AND CONSTRUCT TEMPORARY ALIGNMENT FOR WALNUT STREET.
5. PAVE TEMPORARY SHIFT OF NORTH MAIN STREET TO THE NORTH AND TEMPORARY WALNUT STREET RELOCATION.

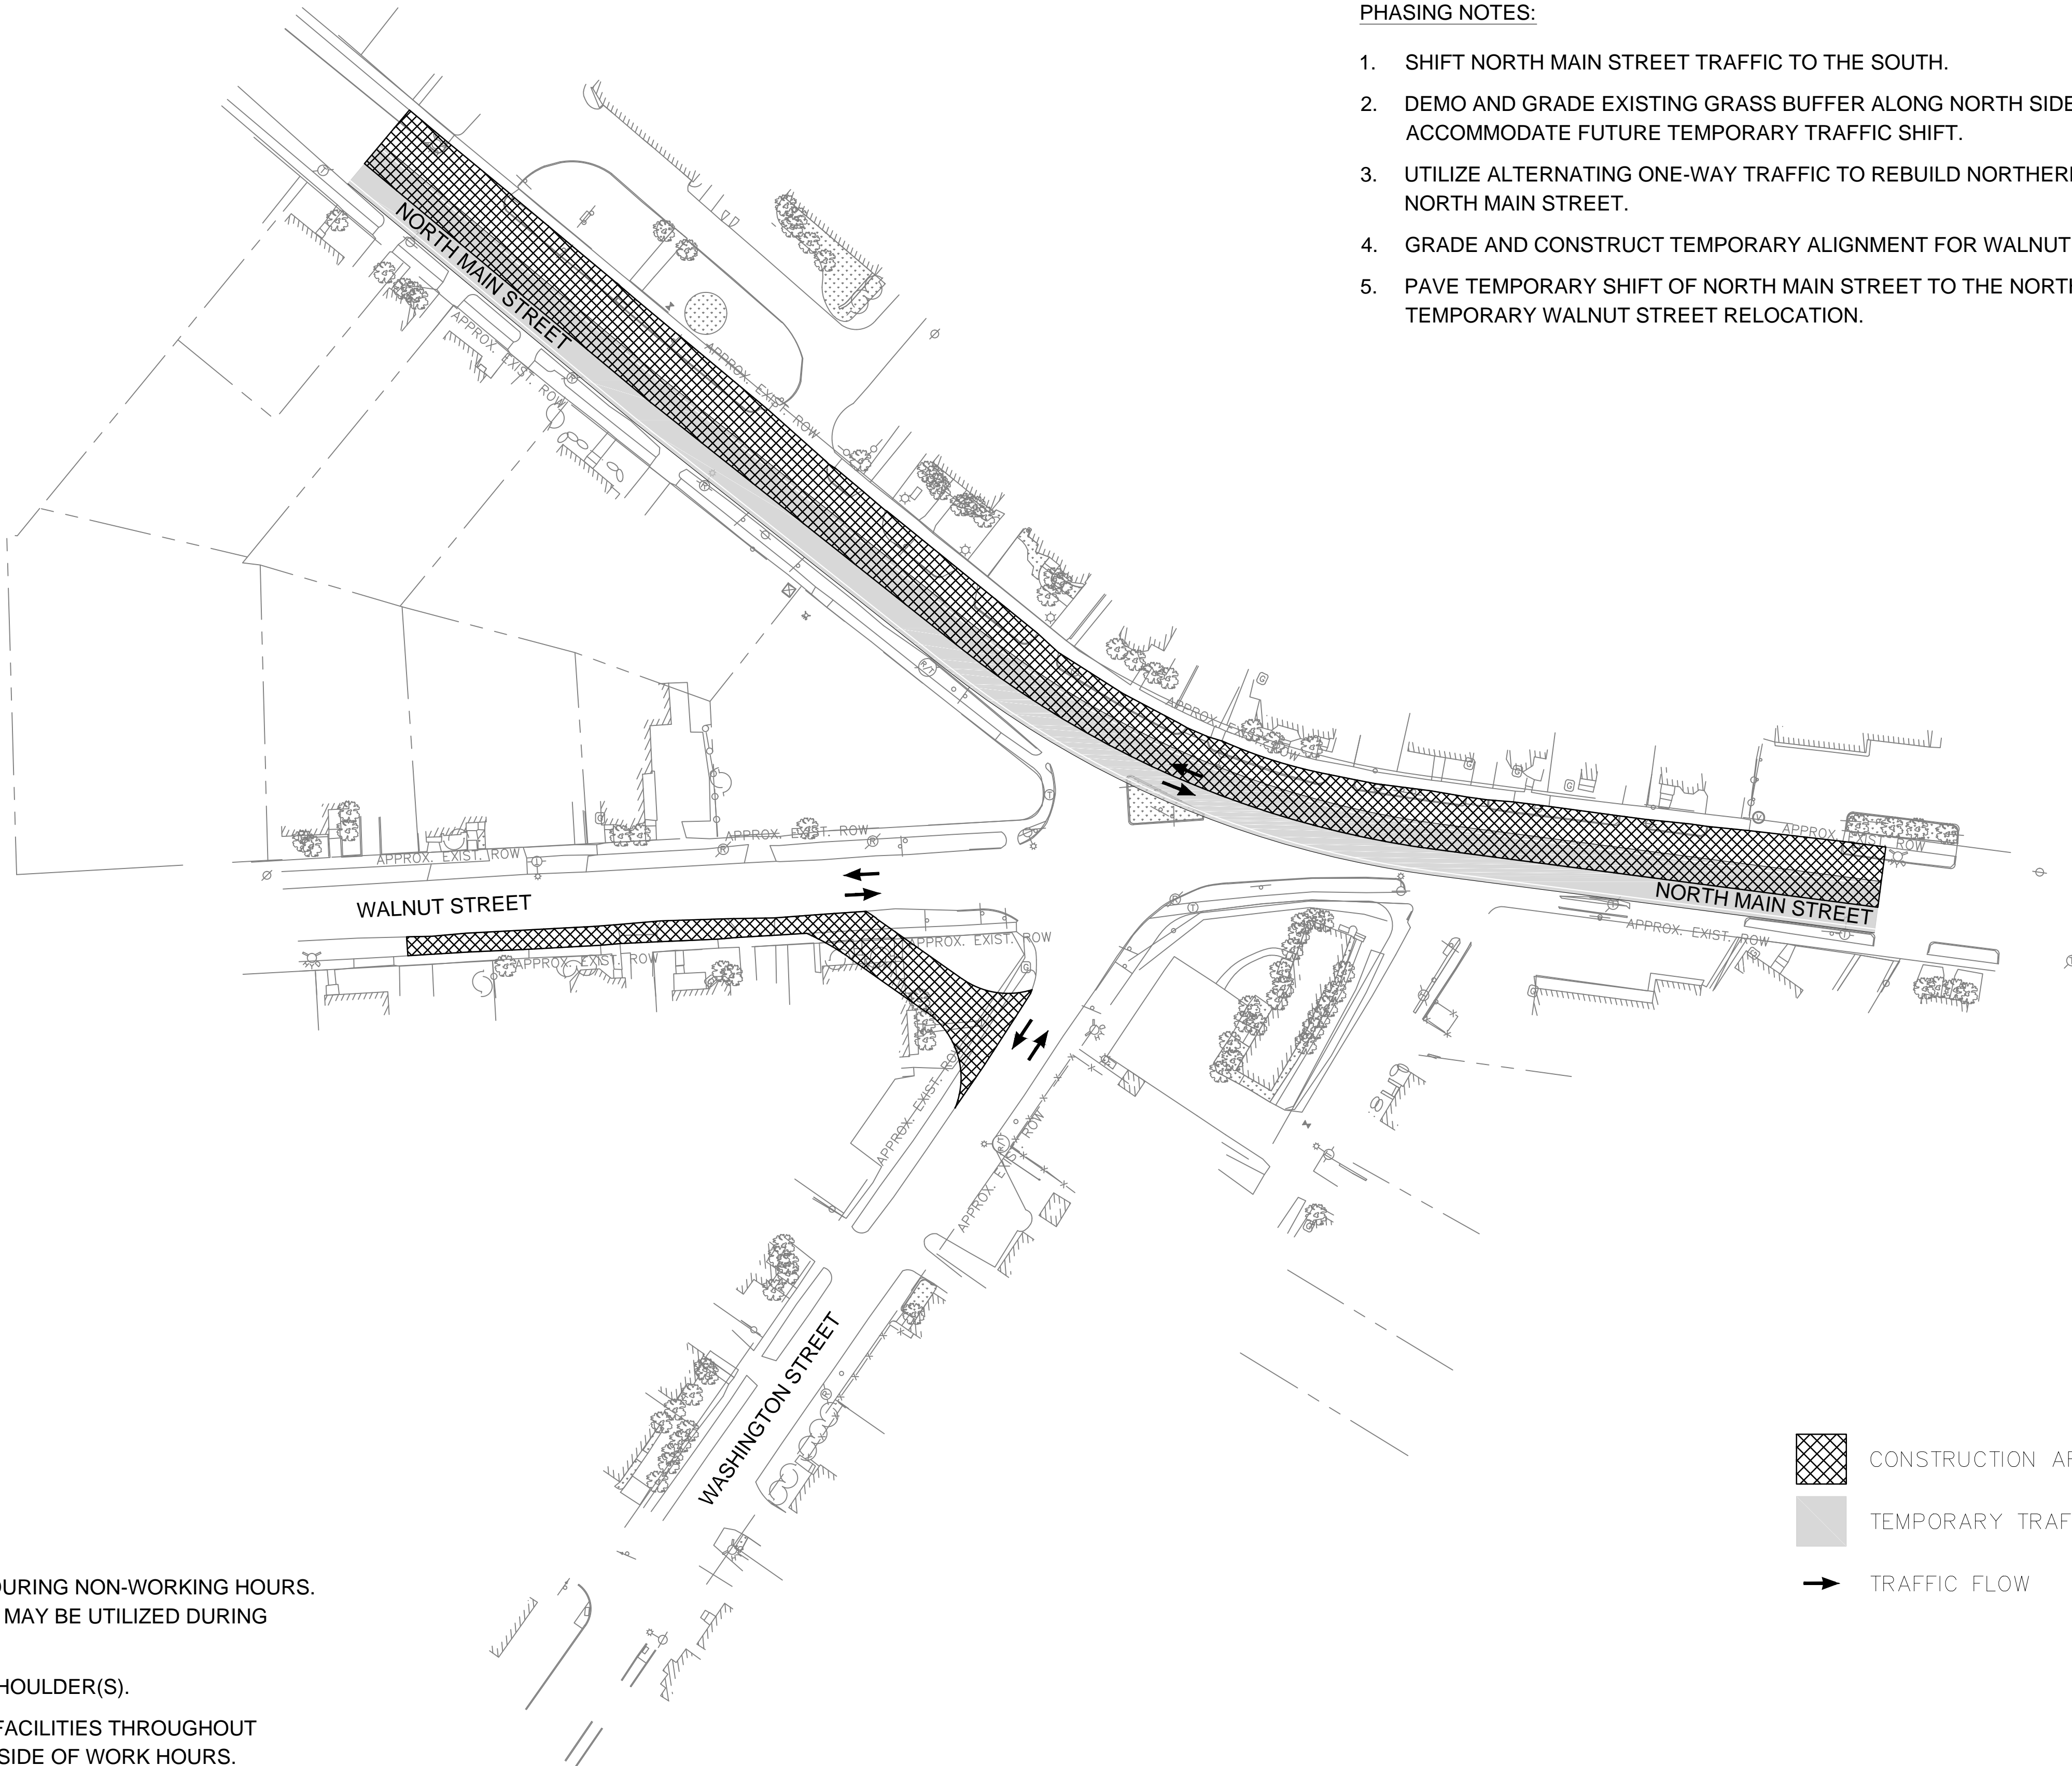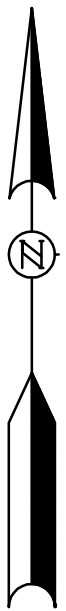

GENERAL NOTES:

1. MAINTAIN 2-WAY TRAFFIC AT ALL TIMES DURING NON-WORKING HOURS. ALTERNATING ONE-WAY TRAFFIC SHIFTS MAY BE UTILIZED DURING WORK HOURS WITH USE OF FLAGGERS.
2. MINIMUM LANE WIDTHS ARE 11' WITH 1' SHOULDER(S).
3. MAINTAIN ADA COMPLIANT PEDESTRIAN FACILITIES THROUGHOUT CONSTRUCTION, BOTH DURING AND OUTSIDE OF WORK HOURS.
4. TEMPORARY PEDESTRIAN FACILITIES SHALL BE A MINIMUM OF 4' WIDE WITH ADA COMPLIANT SURFACES AND SLOPES. WHERE SIDEWALKS ARE LESS THAN 5' WIDE, CONSTRUCT 5' x 5' PASS AREAS AT LEAST EVERY 200'.
5. USE BARRELS TO SEPARATE TRAFFIC FROM WORK ZONES.
6. SEE TRAFFIC CONTROL PLAN IN THE CONTRACT BOOK FOR MORE DETAILS AND REQUIREMENTS.

-  CONSTRUCTION AREA
-  TEMPORARY TRAFFIC LOCATION
-  TRAFFIC FLOW

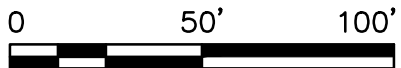

PHASE 1B



CITY OF ROCHESTER			
PUBLIC WORKS DEPARTMENT			
PHASING PLAN			
FEDERAL PROJECT NO.	STATE PROJECT NO.	SHEET NO.	TOTAL SHEETS
X-A000(320)	14350	69	96